



**AL NAAFAY CONSTRUCTION
COMPANY LAHORE**

ARCHITECTURAL DRAWINGS

ARCHITECTURAL ALL WORKING DRAWINGS



AL NAAFAY CONSTRUCTION COMPANY LAHORE

C L I E N T

MR. ASHRAF

L O C A T I O N

AWT
LAHORE
PUNJAB, PAKISTAN

PROJECT
RESIDENTIAL
HOUSE

TOTAL AREA: 2275 SFT
DWG. NO. A-02
SHEET NO. 0 OF 0

DRAWING TITLE

ARCHI. LAYOUT

DRAWN BY ALI REZA

CHECKED BY Ar.M.ABBAS

SCALE NTS

DATE 02-12-2025

AL NAAFAY
CONSTRUCTION
COMPANY


DRAWINGS REVISION LOG.

REV. NO	REV. DATE
STAGE REV-001	
STAGE REV-002	
STAGE REV-003	
STAGE REV-004	
STAGE REV-005	
TOTAL REV.	

OFFICE / CONTACT


Johar Town Lahore near
Expo Center Lahore

+92 300 4192356

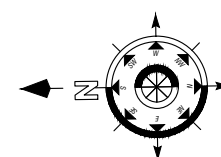

LIST OF DRAWINGS

Sr. No	DRAWINGS
1	SITE PLAN
2	3D FRONT ELEVATION
3	2D FRONT ELEVATION
4	ARCHITECTURAL DRAWINGS
5	INTERIOR DRAWINGS
6	ELECTRICAL DRAWINGS & LEGEND'S
7	SEWERAGE DRAWINGS
8	DOOR & WINDOW DRAWINGS
9	CONSTRUCTION DRAWINGS
10	
11	
12	
13	
14	
15	

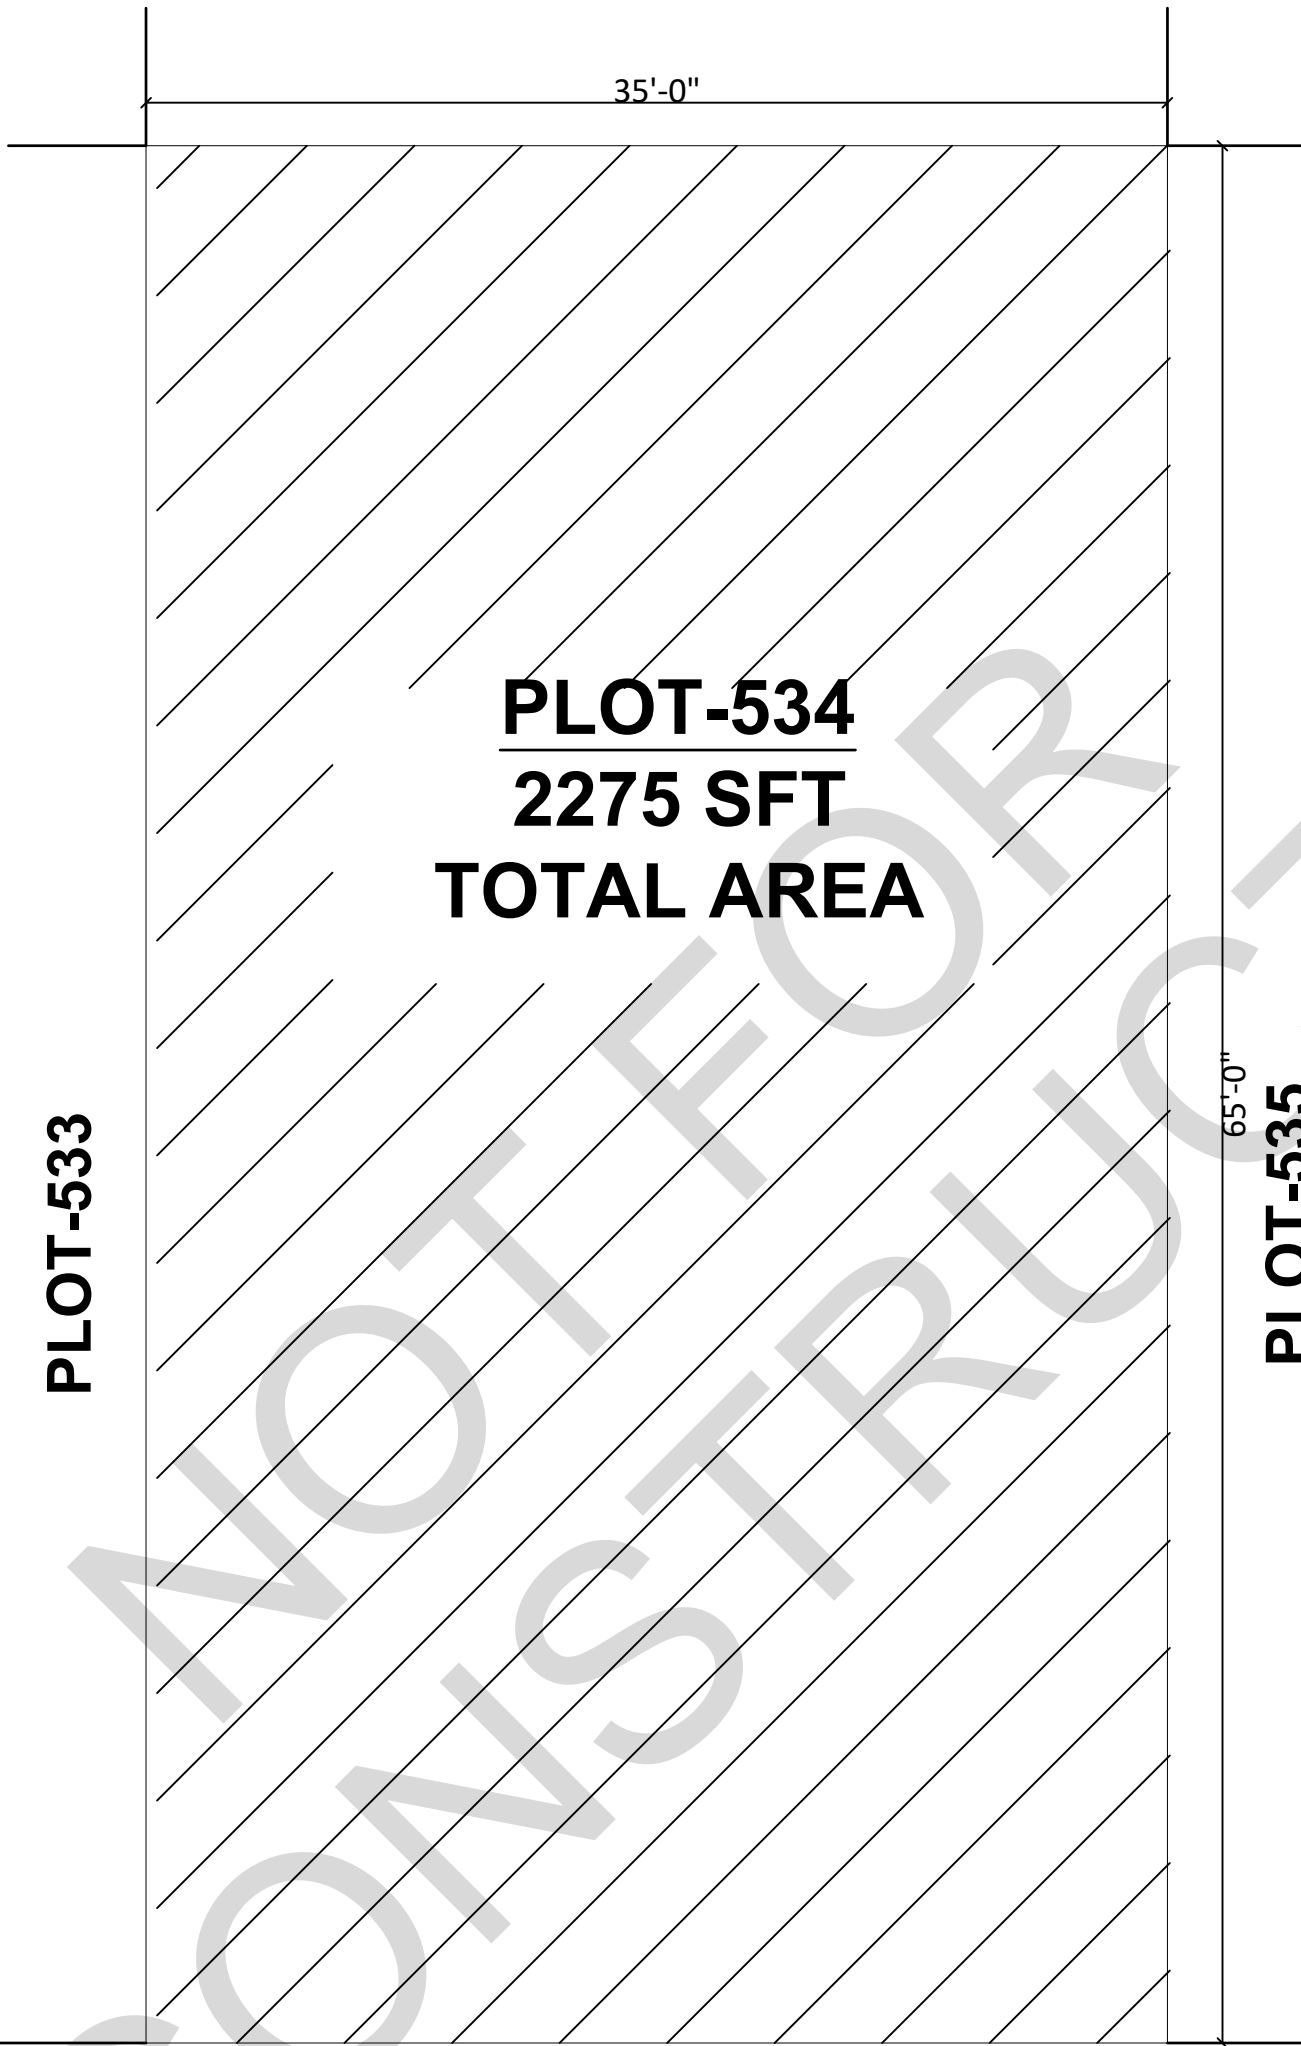

PLOT-534
2275 SFT
TOTAL AREA

PLOT-533

PLOT-535

ROAD 40'-0" WIDE

SITE PLAN
 N. T. S

C L I E N T

MR. ASHRAF

L O C A T I O N

AWT
 LAHORE
 PUNJAB, PAKISTAN

PROJECT
RESIDENTIAL
HOUSE

TOTAL AREA:	DWG. NO.
2275 SFT	A-02
	SHEET NO
	0 OF 0

DRAWING TITLE

ARCHI. LAYOUT

DRAWN BY	ALI REZA
----------	----------

CHECKED BY	Ar.M.ABBAS
------------	------------

SCALE	NTS
-------	-----

DATE	02-12-2025
------	------------

AL NAAFAY
CONSTRUCTION
COMPANY


DRAWINGS REVISION LOG.

REV. NO	REV. DATE
STAGE REV-001	
STAGE REV-002	
STAGE REV-003	
STAGE REV-004	
STAGE REV-005	
TOTAL REV.	

OFFICE / CONTACT

Johar Town Lahore near
 Expo Center Lahore

+92 300 4192356

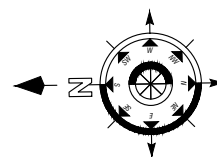



C L I E N T

MR. ASHRAF

L O C A T I O N

AWT
LAHORE
PUNJAB, PAKISTAN

PROJECT
RESIDENTIAL
HOUSE

TOTAL AREA:	DWG. NO.
2275 SFT	A-02
	SHEET NO.
	0 OF 0

DRAWING TITLE
ARCHI. LAYOUT

DRAWN BY	ALI REZA
CHECKED BY	Ar.M.ABBAS
SCALE	NTS
DATE	02-12-2025

AL NAAFAY
CONSTRUCTION
COMPANY


DRAWINGS REVISION LOG.

REV. NO	REV. DATE
STAGE REV-001	
STAGE REV-002	
STAGE REV-003	
STAGE REV-004	
STAGE REV-005	
TOTAL REV.	

OFFICE / CONTACT

Johar Town Lahore near
Expo Center Lahore

+92 300 4192356

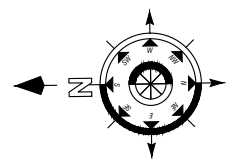

10-MARLA
HOUSE DESIGN

"ARCHITECTURAL
DRAWINGS"

LOCATION:
A.W.T HOUSING SCHEME
E-BLOCK, PLOT# 534

C L I E N T

MR. ASHRAF

L O C A T I O N

AWT
LAHORE
PUNJAB, PAKISTAN

RESIDENTIAL
HOUSE

PROJECT

TOTAL AREA:	DWG. NO.
2275 SFT	A-02
	SHEET NO
	0 OF 0

DRAWING TITLE

ARCHI. LAYOUT

DRAWN BY	ALI REZA
----------	----------

CHECKED BY	Ar.M.ABBAS
------------	------------

SCALE	NTS
-------	-----

DATE	02-12-2025
------	------------

AL NAAFAY
CONSTRUCTION
COMPANY


DRAWINGS REVISION LOG.


REV. NO	REV. DATE
STAGE REV-001	
STAGE REV-002	
STAGE REV-003	
STAGE REV-004	
STAGE REV-005	
TOTAL REV.	

OFFICE / CONTACT

Johar Town Lahore near
Expo Center Lahore

+92 300 4192356

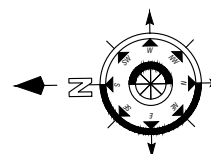

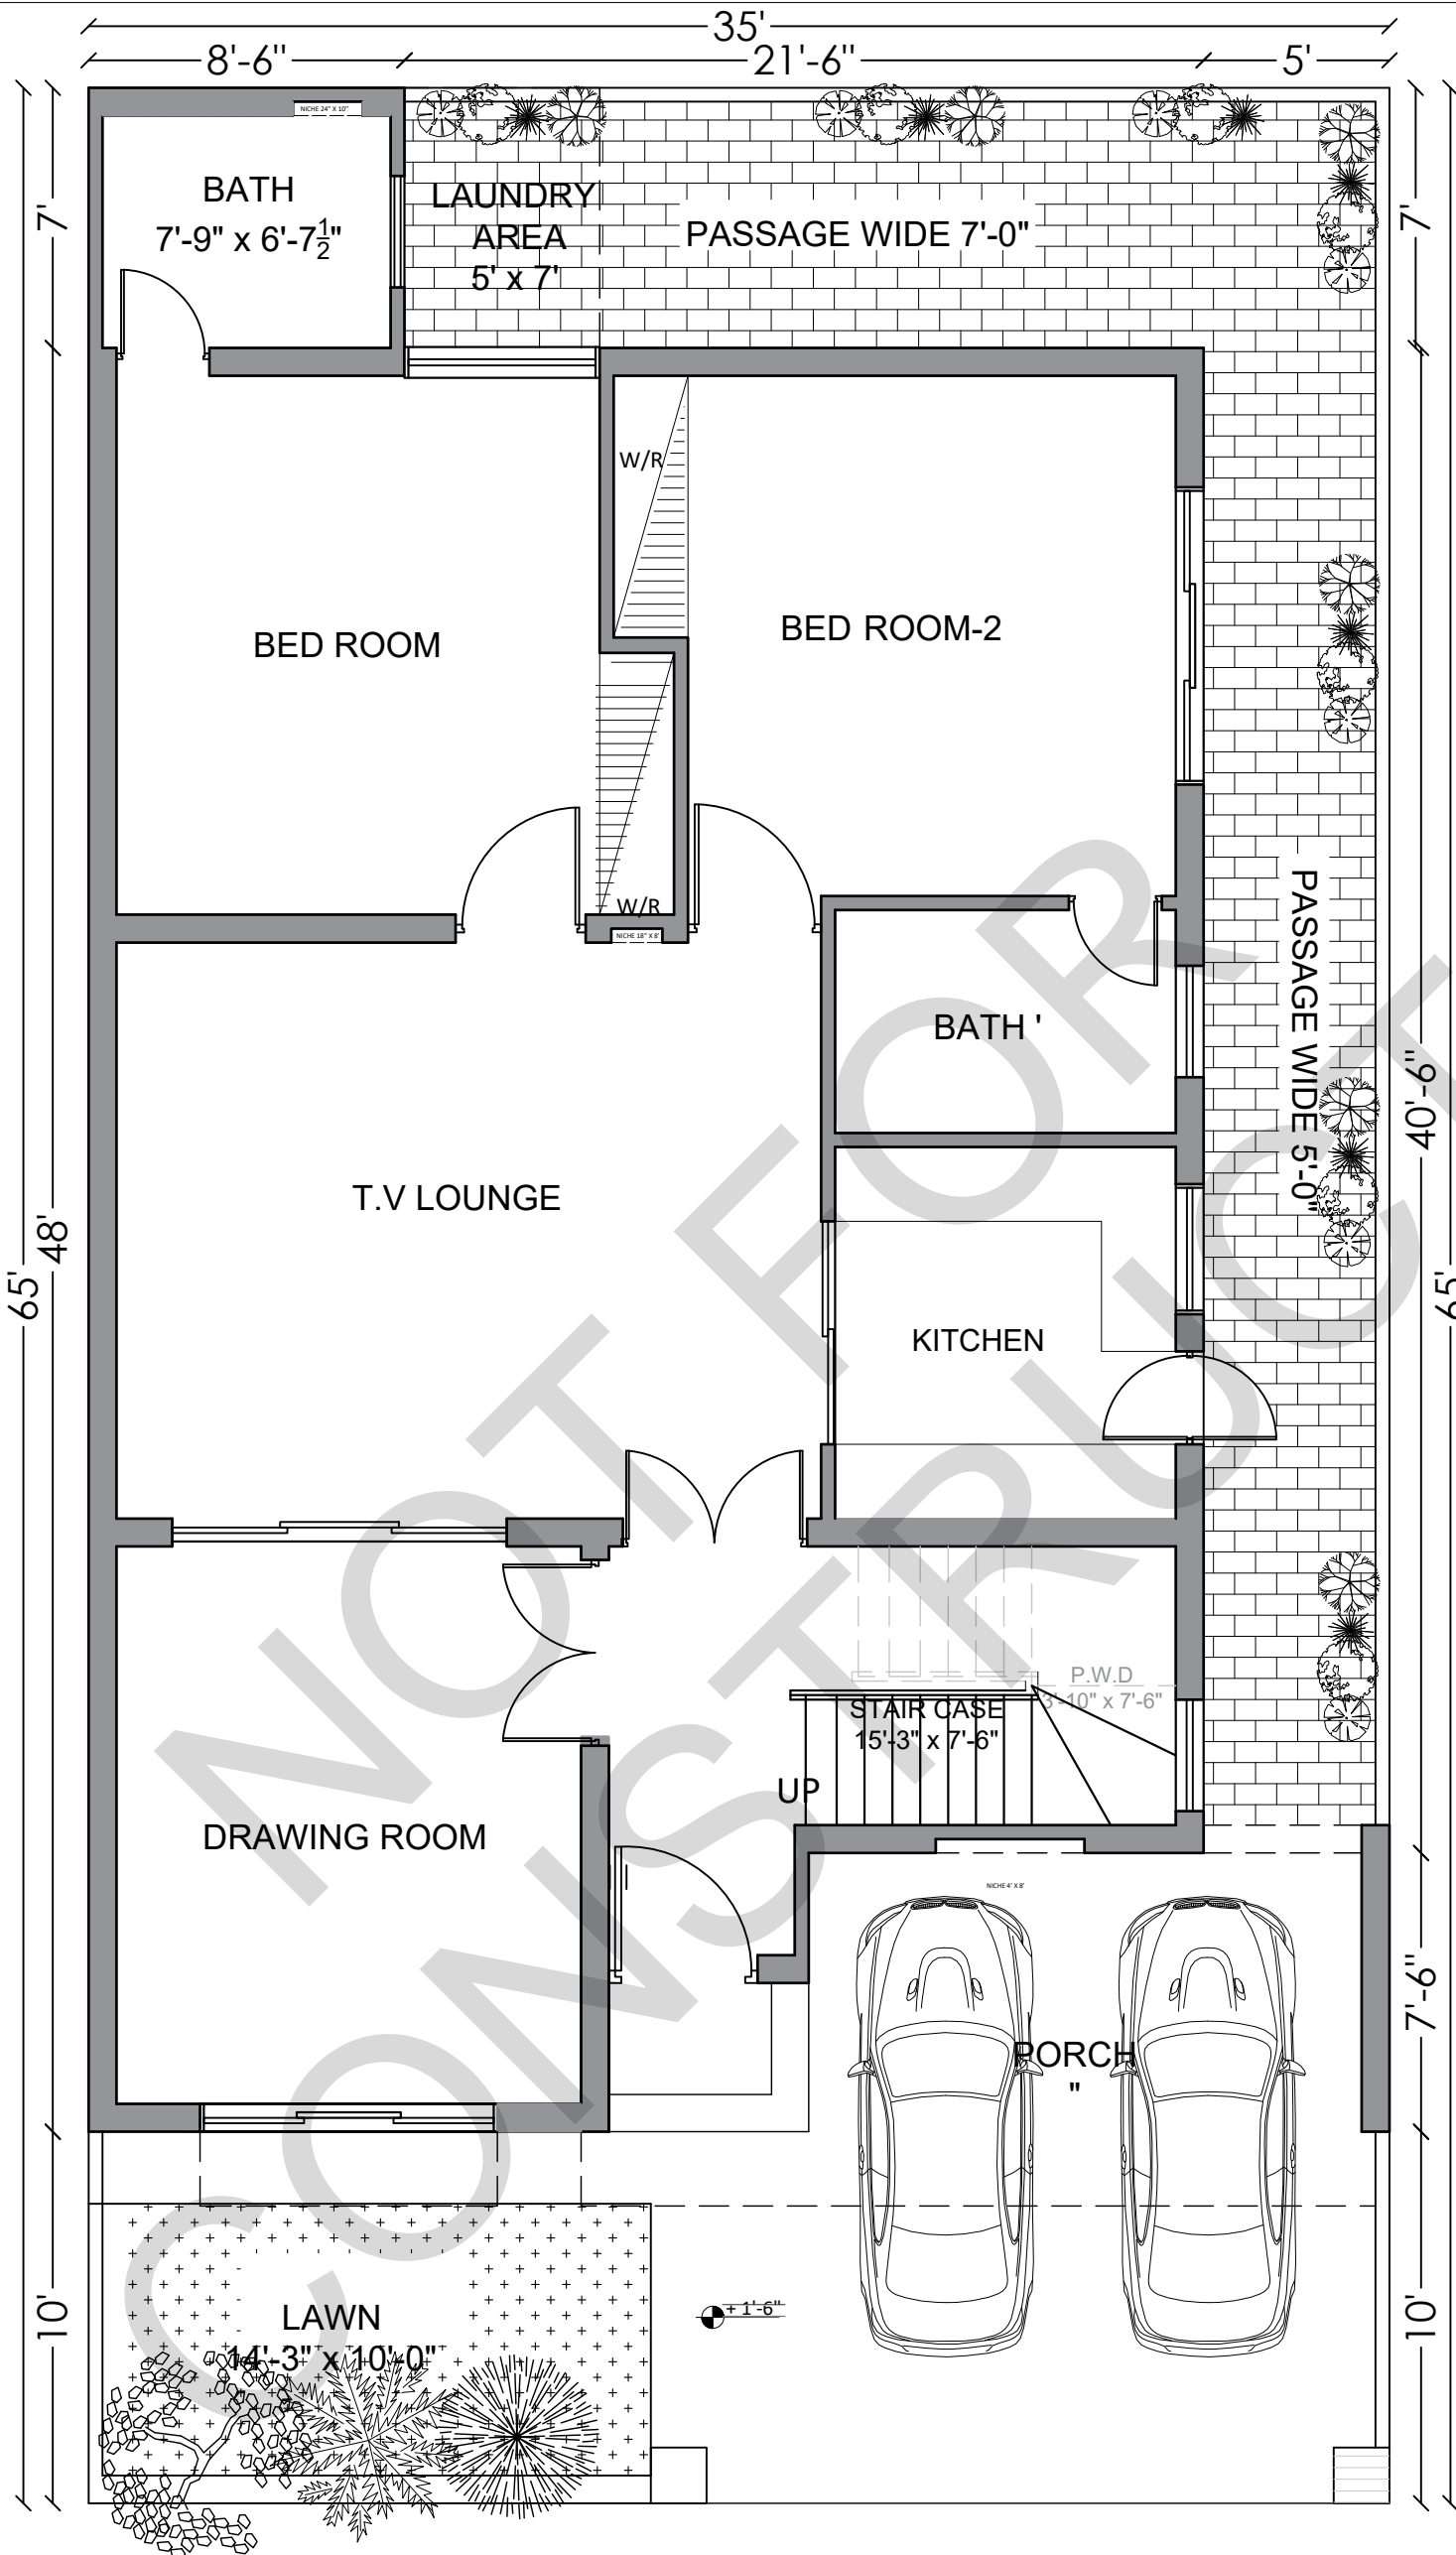

A1 **GROUND FLOOR**
COVERED AREA 1585 SFT

C L I E N T

MR. ASHRAF

L O C A T I O N

AWT
LAHORE
PUNJAB, PAKISTAN

PROJECT
RESIDENTIAL
HOUSE

TOTAL AREA:	DWG. NO.
2275 SFT	A-02
	SHEET NO
	0 OF 0

DRAWING TITLE
ARCHI. LAYOUT

DRAWN BY	ALI REZA
CHECKED BY	Ar.M.ABBAS
SCALE	NTS
DATE	02-12-2025

AL NAAFAY
CONSTRUCTION
COMPANY


DRAWINGS REVISION LOG.


REV. NO	REV. DATE
STAGE REV-001	
STAGE REV-002	
STAGE REV-003	
STAGE REV-004	
STAGE REV-005	
TOTAL REV.	

OFFICE / CONTACT

Johar Town Lahore near
Expo Center Lahore


+92 300 4192356

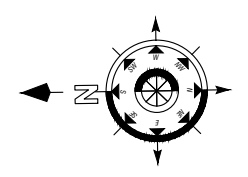

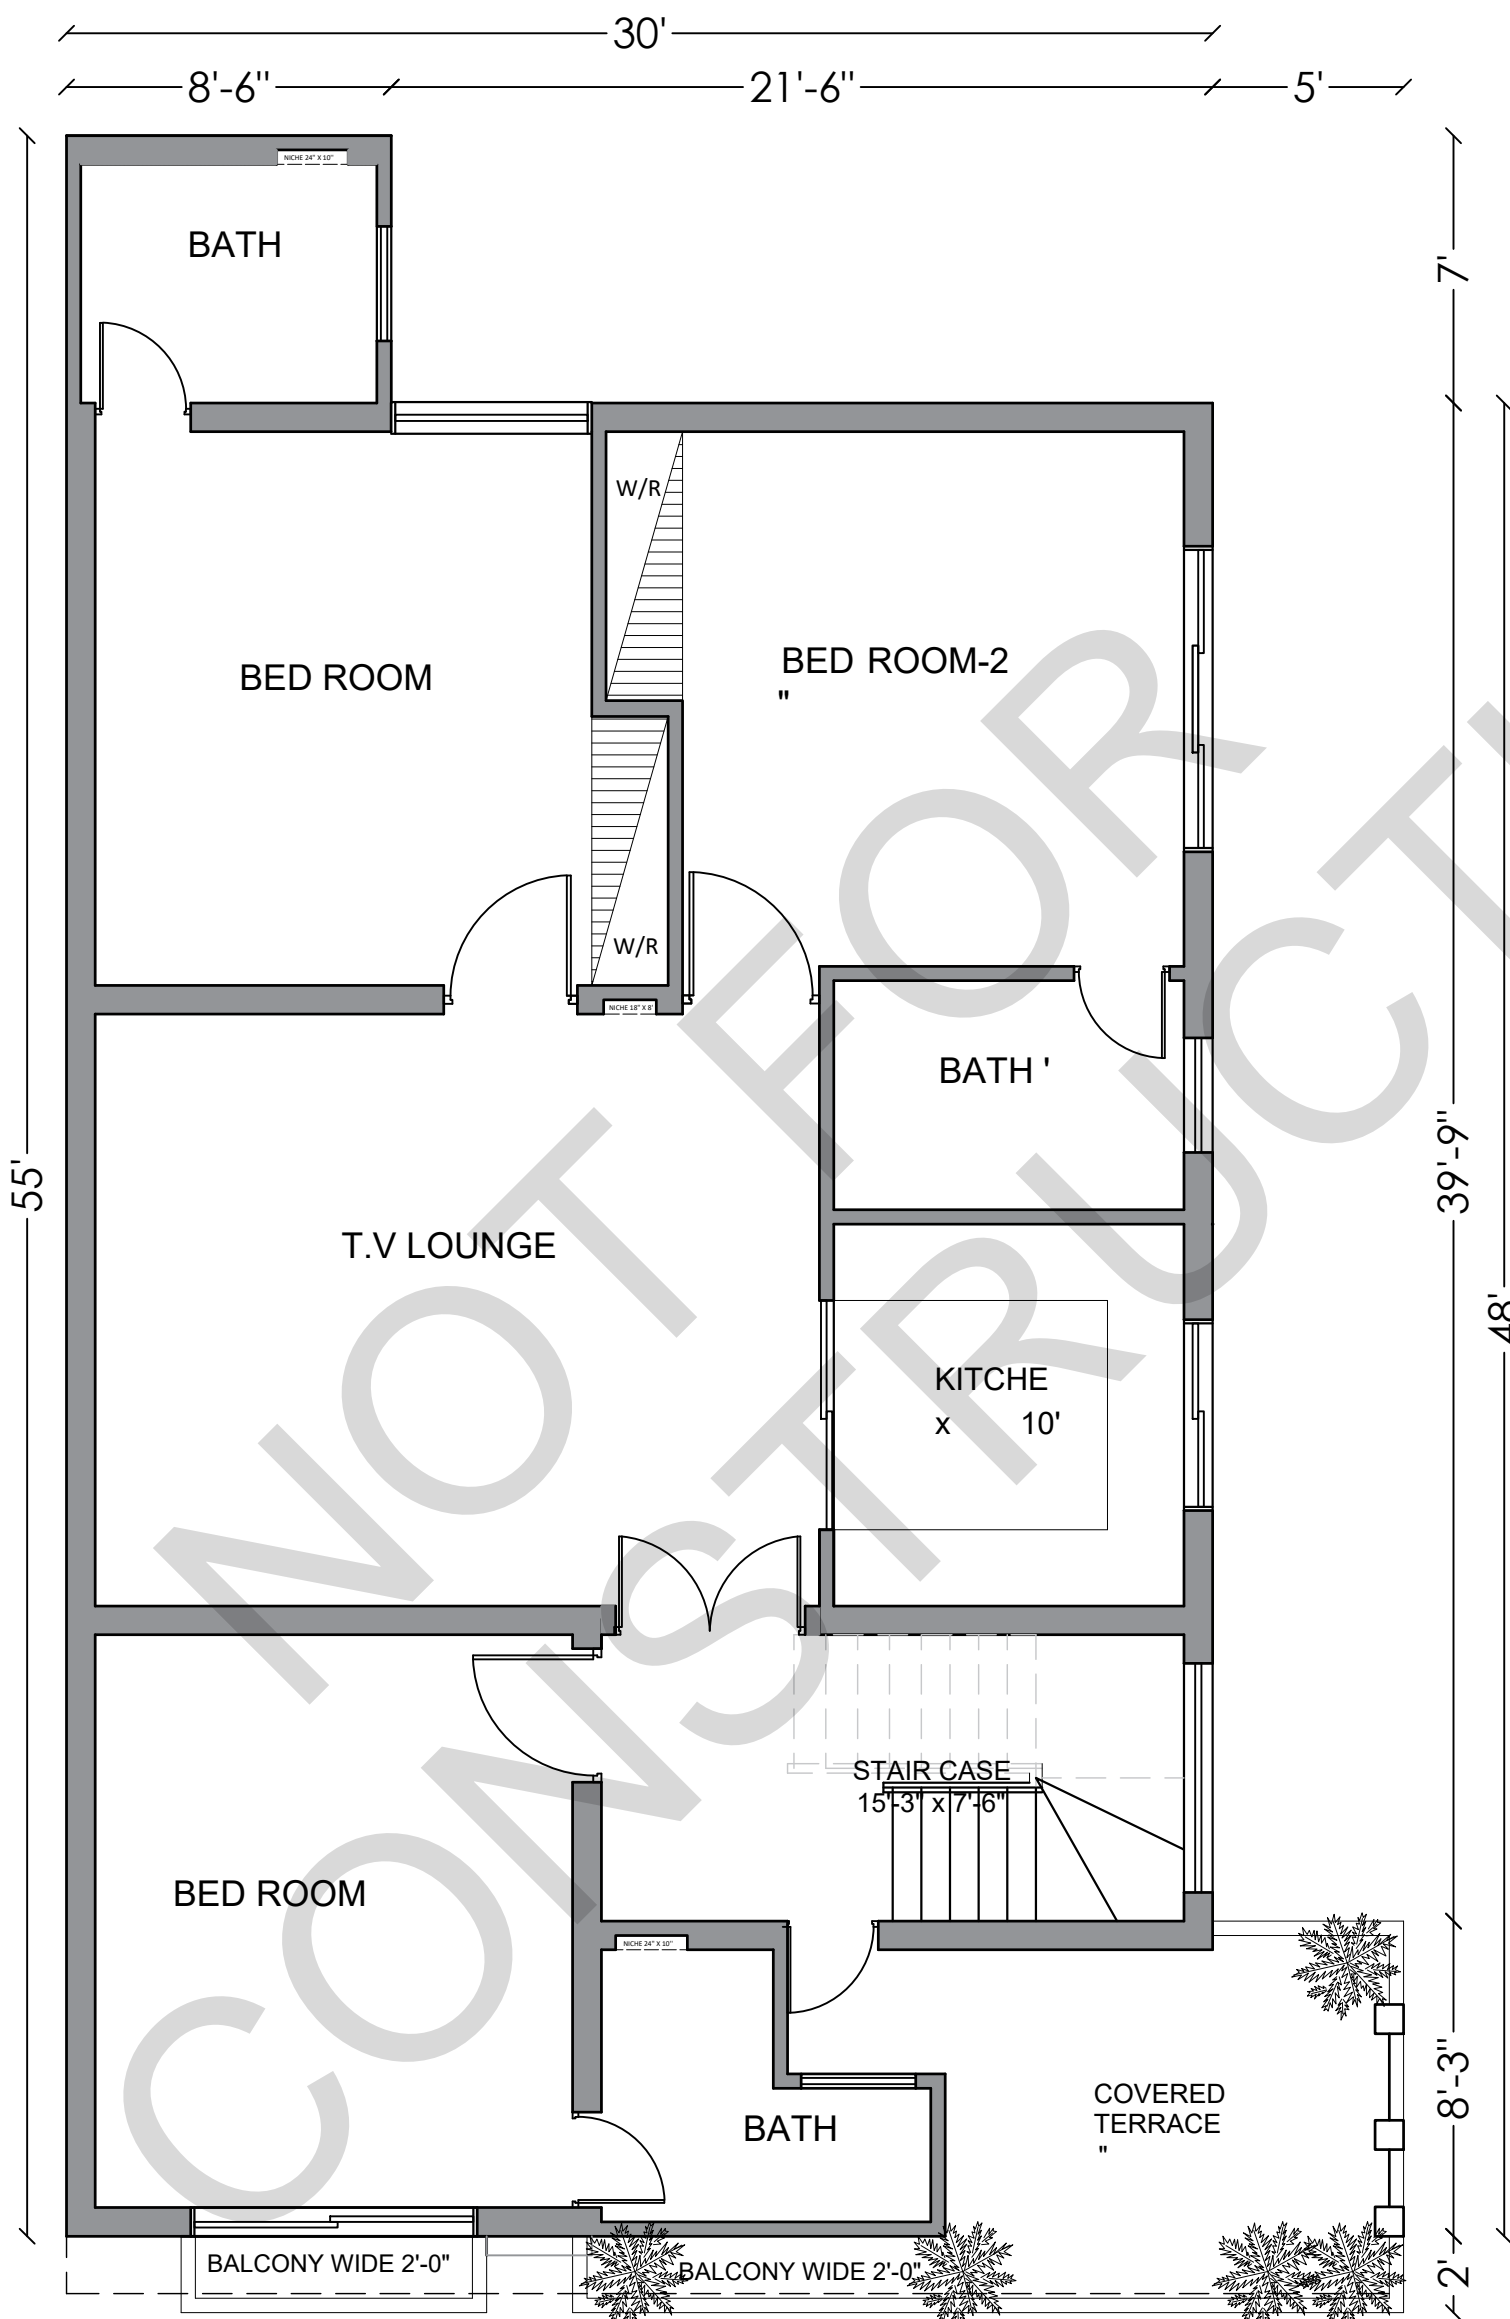

A1 FIRST FLOOR
COVERED AREA 1604 SFT

CLIENT	
MR. ASHRAF	
LOCATION	
AWT LAHORE PUNJAB, PAKISTAN	
PROJECT	RESIDENTIAL HOUSE
	HOUSE
TOTAL AREA:	DWG. NO.
2275 SFT	A-02
	SHEET NO.
	0 OF 0
DRAWING TITLE	
ARCHI. LAYOUT	
DRAWN BY	ALI REZA
CHECKED BY	Ar.M.ABBAS
SCALE	NTS
DATE	02-12-2025
DRAWINGS REVISION LOG.	
REV. NO	REV. DATE
STAGE REV-001	
STAGE REV-002	
STAGE REV-003	
STAGE REV-004	
STAGE REV-005	
TOTAL REV.	
OFFICE / CONTACT	
Johar Town Lahore near Expo Center Lahore	
+92 300 4192356	

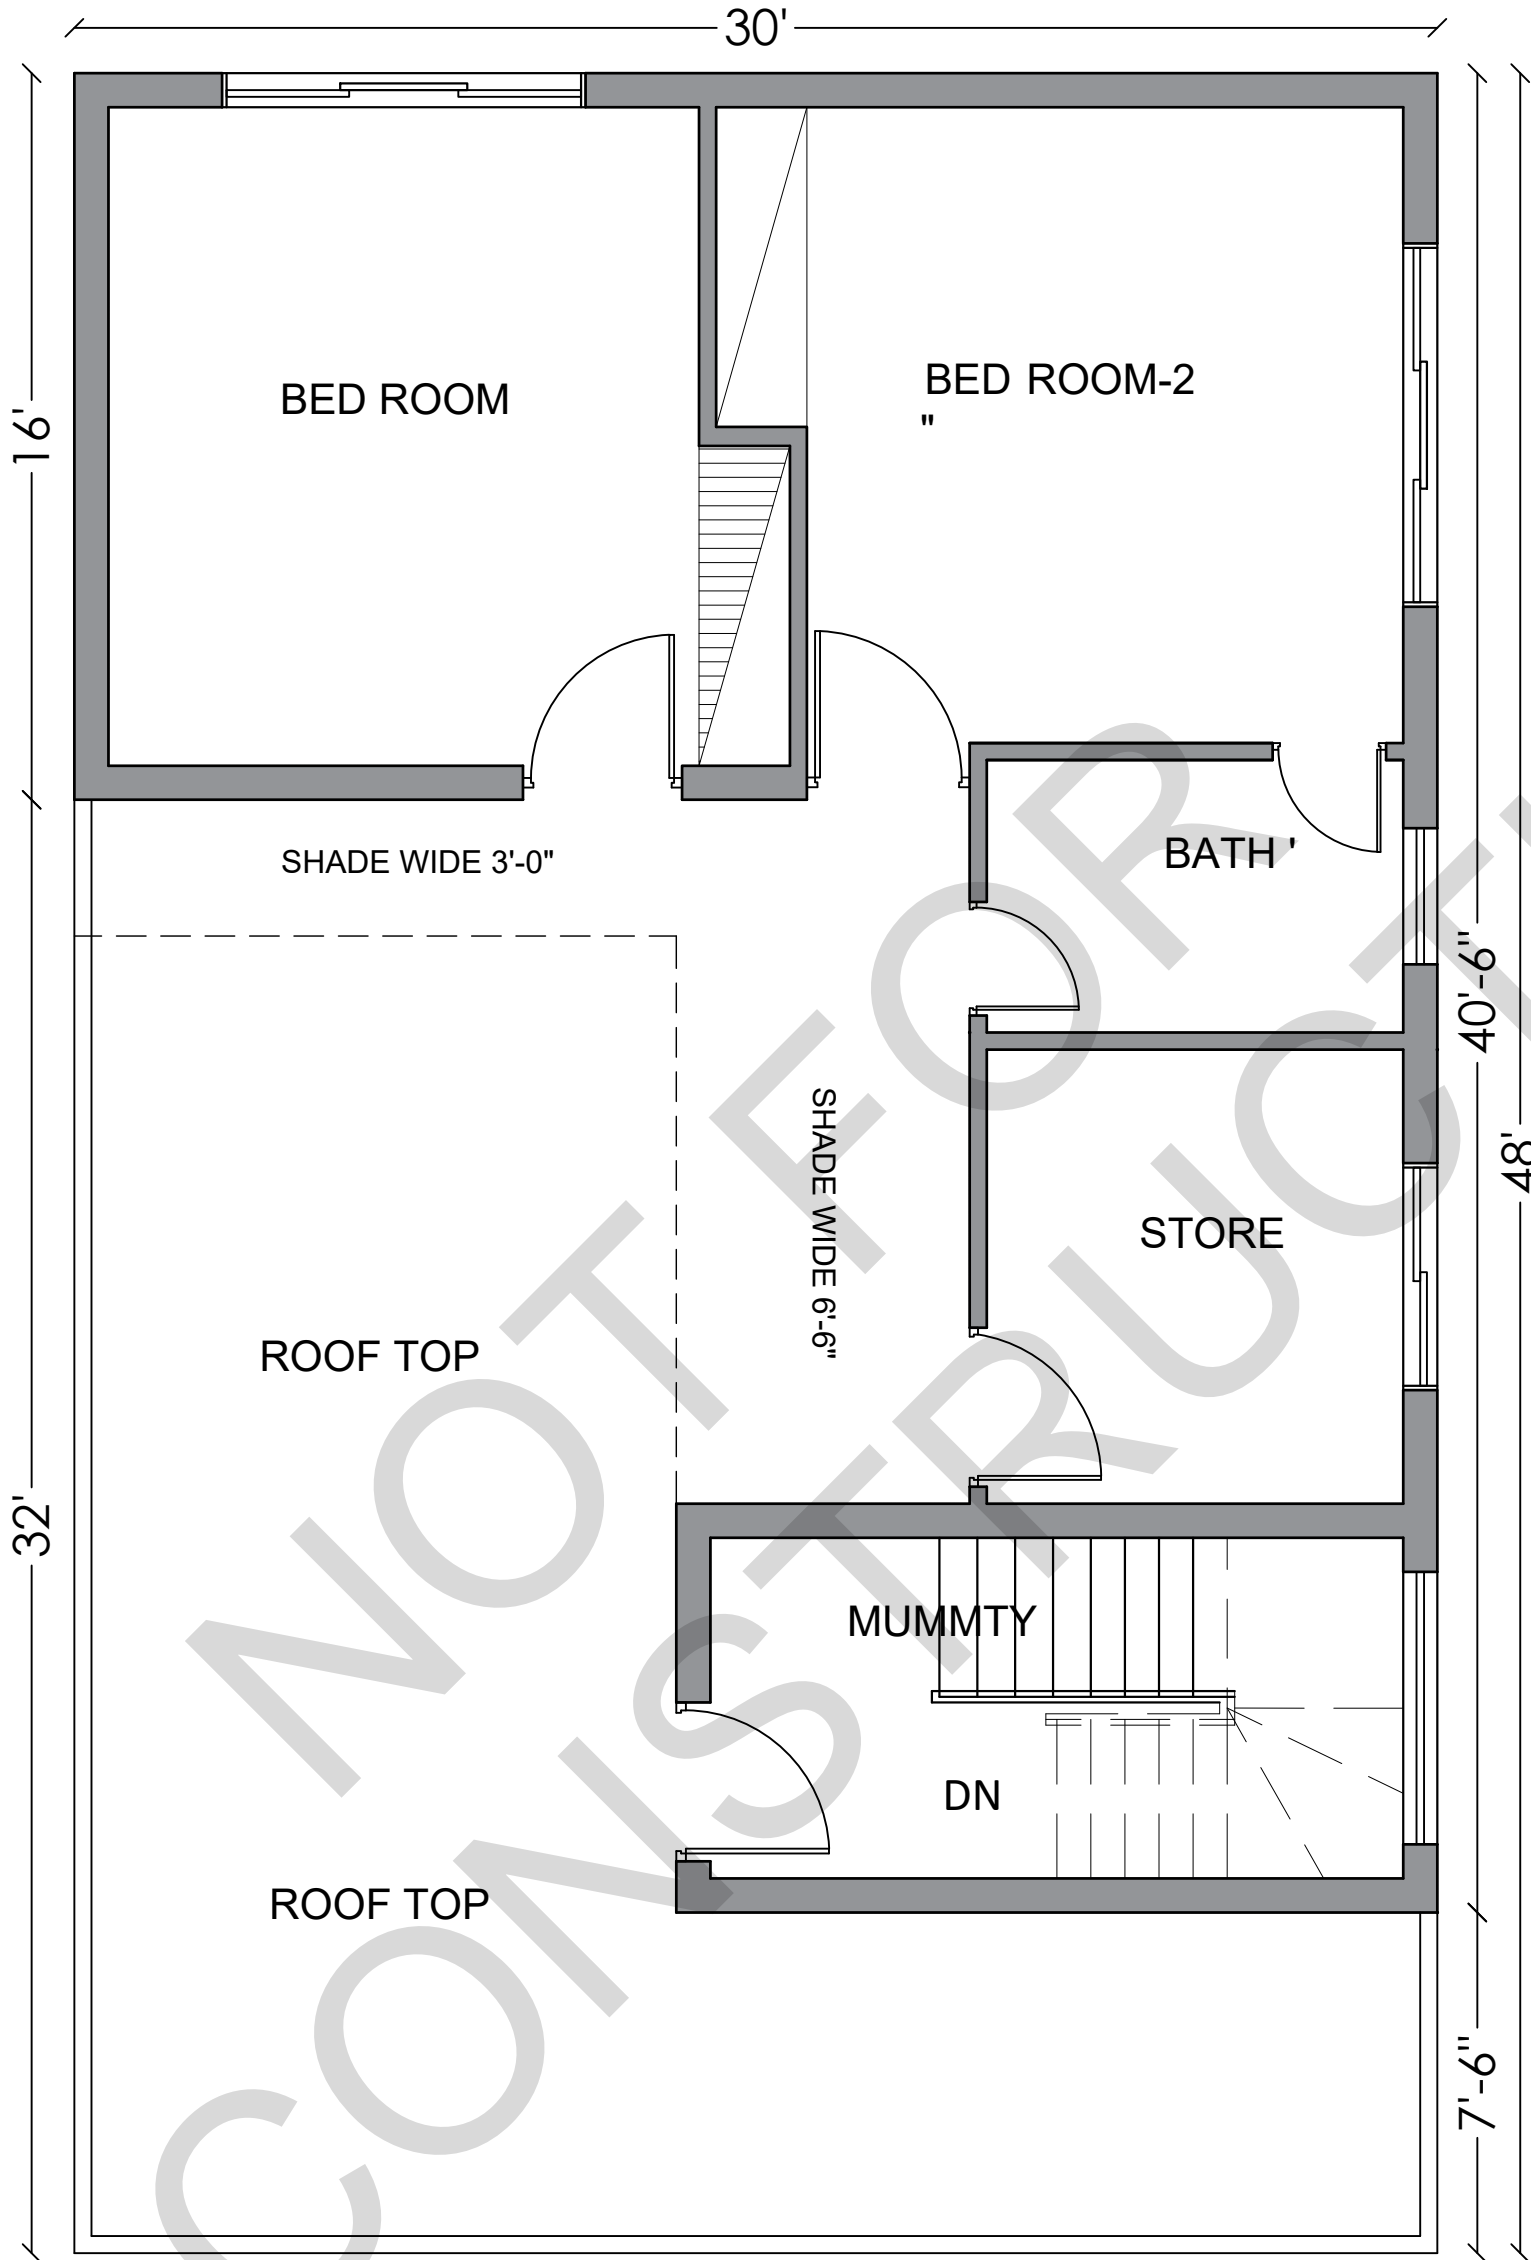

A1

SECOND FLOOR
COVERED AREA 930 SFT

C L I E N T

MR. ASHRAF

L O C A T I O N

AWT
LAHORE
PUNJAB, PAKISTAN

PROJECT
RESIDENTIAL
HOUSE

TOTAL AREA:	DWG. NO.
2275 SFT	A-02
	SHEET NO.
	0 OF 0

D R A W I N G T I T L E

ARCHI. LAYOUT

DRAWN BY	ALI REZA
CHECKED BY	Ar.M.ABBAS
SCALE	NTS
DATE	02-12-2025

AL NAAFAY
CONSTRUCTION
COMPANY


DRAWINGS REVISION LOG.

REV. NO	REV. DATE
STAGE REV-001	
STAGE REV-002	
STAGE REV-003	
STAGE REV-004	
STAGE REV-005	
TOTAL REV.	

OFFICE / CONTACT

Johar Town Lahore near
Expo Center Lahore

+92 300 4192356

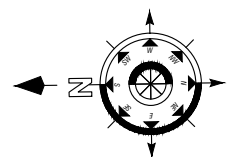

10-MARLA
HOUSE DESIGN

INTERIOR
DRAWINGS

LOCATION:
A.W.T HOUSING SCHEME
E-BLOCK, PLOT# 534

C L I E N T

MR. ASHRAF

L O C A T I O N

AWT
LAHORE
PUNJAB, PAKISTAN

RESIDENTIAL
HOUSE

PROJECT

TOTAL AREA:	DWG. NO.
2275 SFT	A-02
	SHEET NO.
	0 OF 0

DRAWING TITLE

ARCHI. LAYOUT

DRAWN BY	ALI REZA
----------	----------

CHECKED BY	Ar.M.ABBAS
------------	------------

SCALE	NTS
-------	-----

DATE	02-12-2025
------	------------

AL NAAFAY
CONSTRUCTION
COMPANY


DRAWINGS REVISION LOG.


REV. NO	REV. DATE
STAGE REV-001	
STAGE REV-002	
STAGE REV-003	
STAGE REV-004	
STAGE REV-005	
TOTAL REV.	

OFFICE / CONTACT

Johar Town Lahore near
Expo Center Lahore

+92 300 4192356

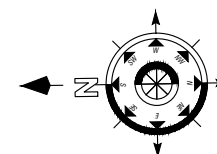

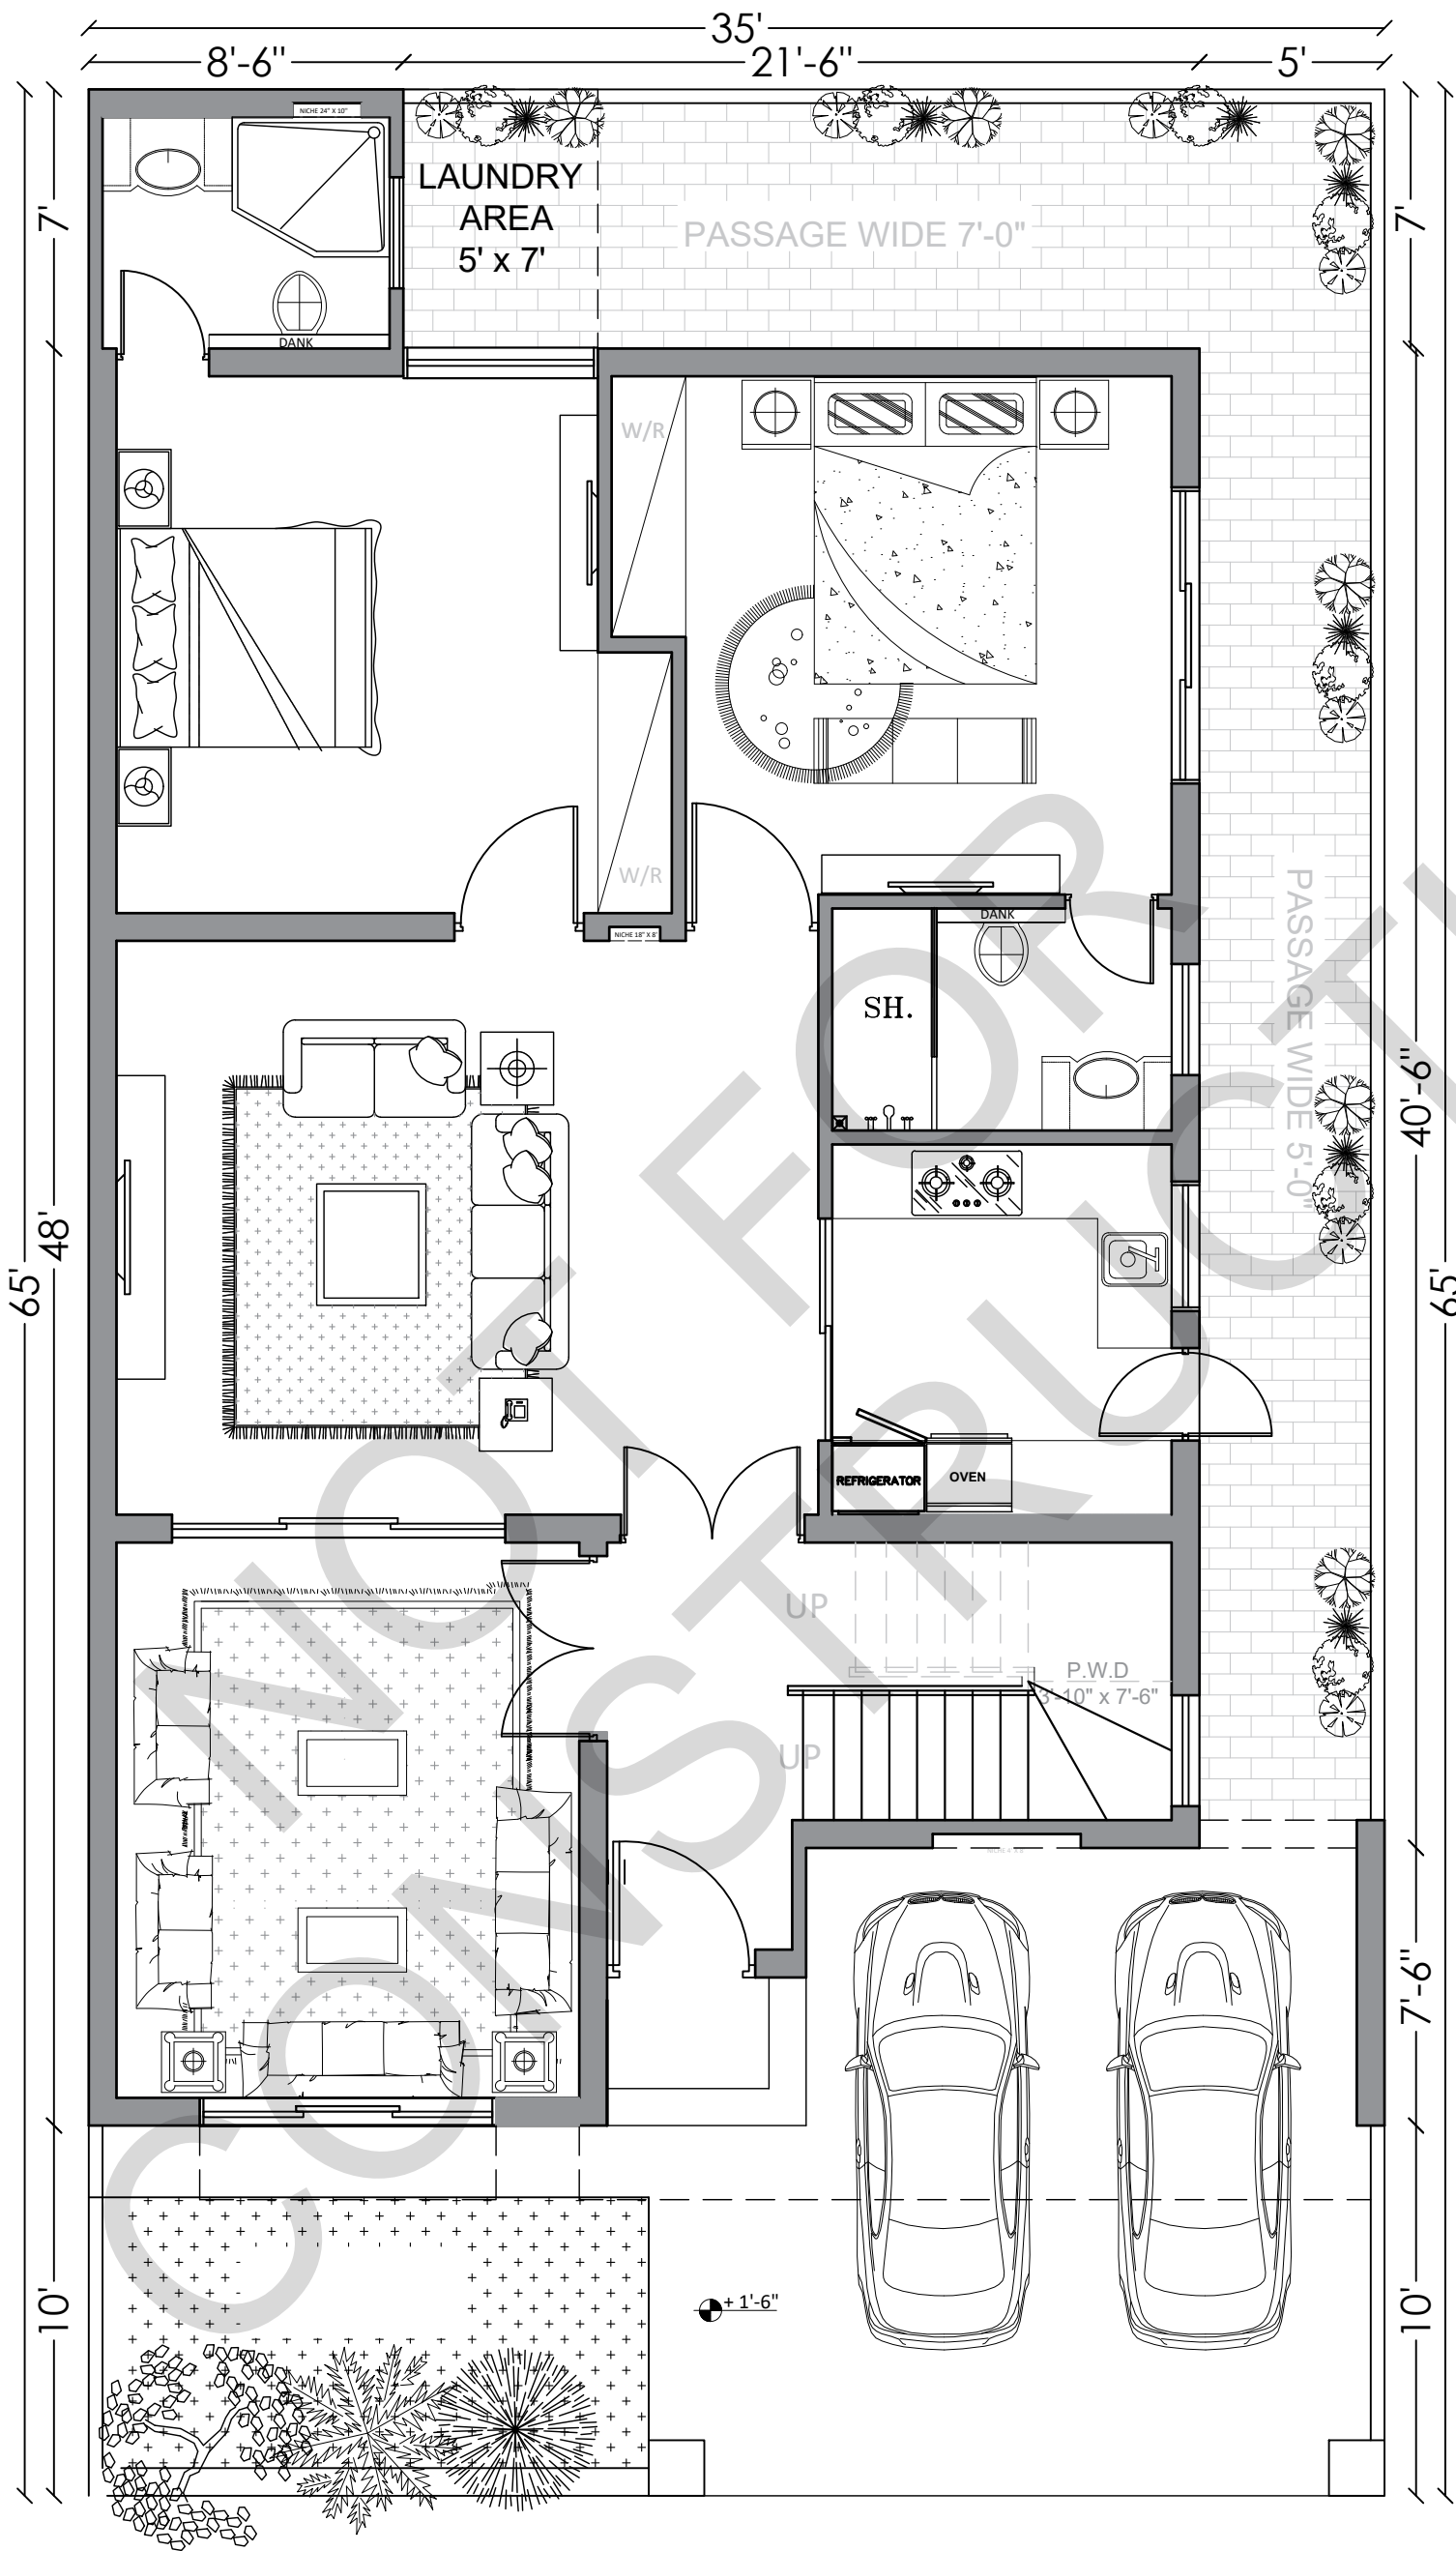

A1 **GROUND FLOOR**
COVERED AREA 1585 SFT

C L I E N T

MR. ASHRAF

L O C A T I O N

AWT
LAHORE
PUNJAB, PAKISTAN

PROJECT
RESIDENTIAL
HOUSE

TOTAL AREA:	DWG. NO.
2275 SFT	A-02
	SHEET NO
	0 OF 0

DRAWING TITLE
ARCHI. LAYOUT

DRAWN BY	ALI REZA
CHECKED BY	Ar.M.ABBAS
SCALE	NTS
DATE	02-12-2025

AL NAAFAY
CONSTRUCTION
COMPANY


DRAWINGS REVISION LOG.

REV. NO	REV. DATE
STAGE REV-001	
STAGE REV-002	
STAGE REV-003	
STAGE REV-004	
STAGE REV-005	
TOTAL REV.	

OFFICE / CONTACT

Johar Town Lahore near
Expo Center Lahore

+92 300 4192356

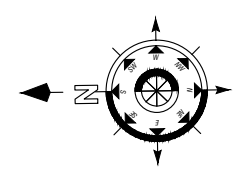

C L I E N T

MR. ASHRAF

L O C A T I O N

AWT
LAHORE
PUNJAB, PAKISTAN

PROJECT
RESIDENTIAL
HOUSE

TOTAL AREA: 2275 SFT
DWG. NO. A-02
SHEET NO. 0 OF 0

DRAWING TITLE
ARCHI. LAYOUT

DRAWN BY ALI REZA
CHECKED BY Ar.M.ABBAS
SCALE NTS
DATE 02-12-2025

AL NAAFAY
CONSTRUCTION
COMPANY



DRAWINGS REVISION LOG.

REV. NO	REV. DATE
STAGE REV-001	
STAGE REV-002	
STAGE REV-003	
STAGE REV-004	
STAGE REV-005	
TOTAL REV.	


OFFICE / CONTACT

Johar Town Lahore near
Expo Center Lahore

+92 300 4192356

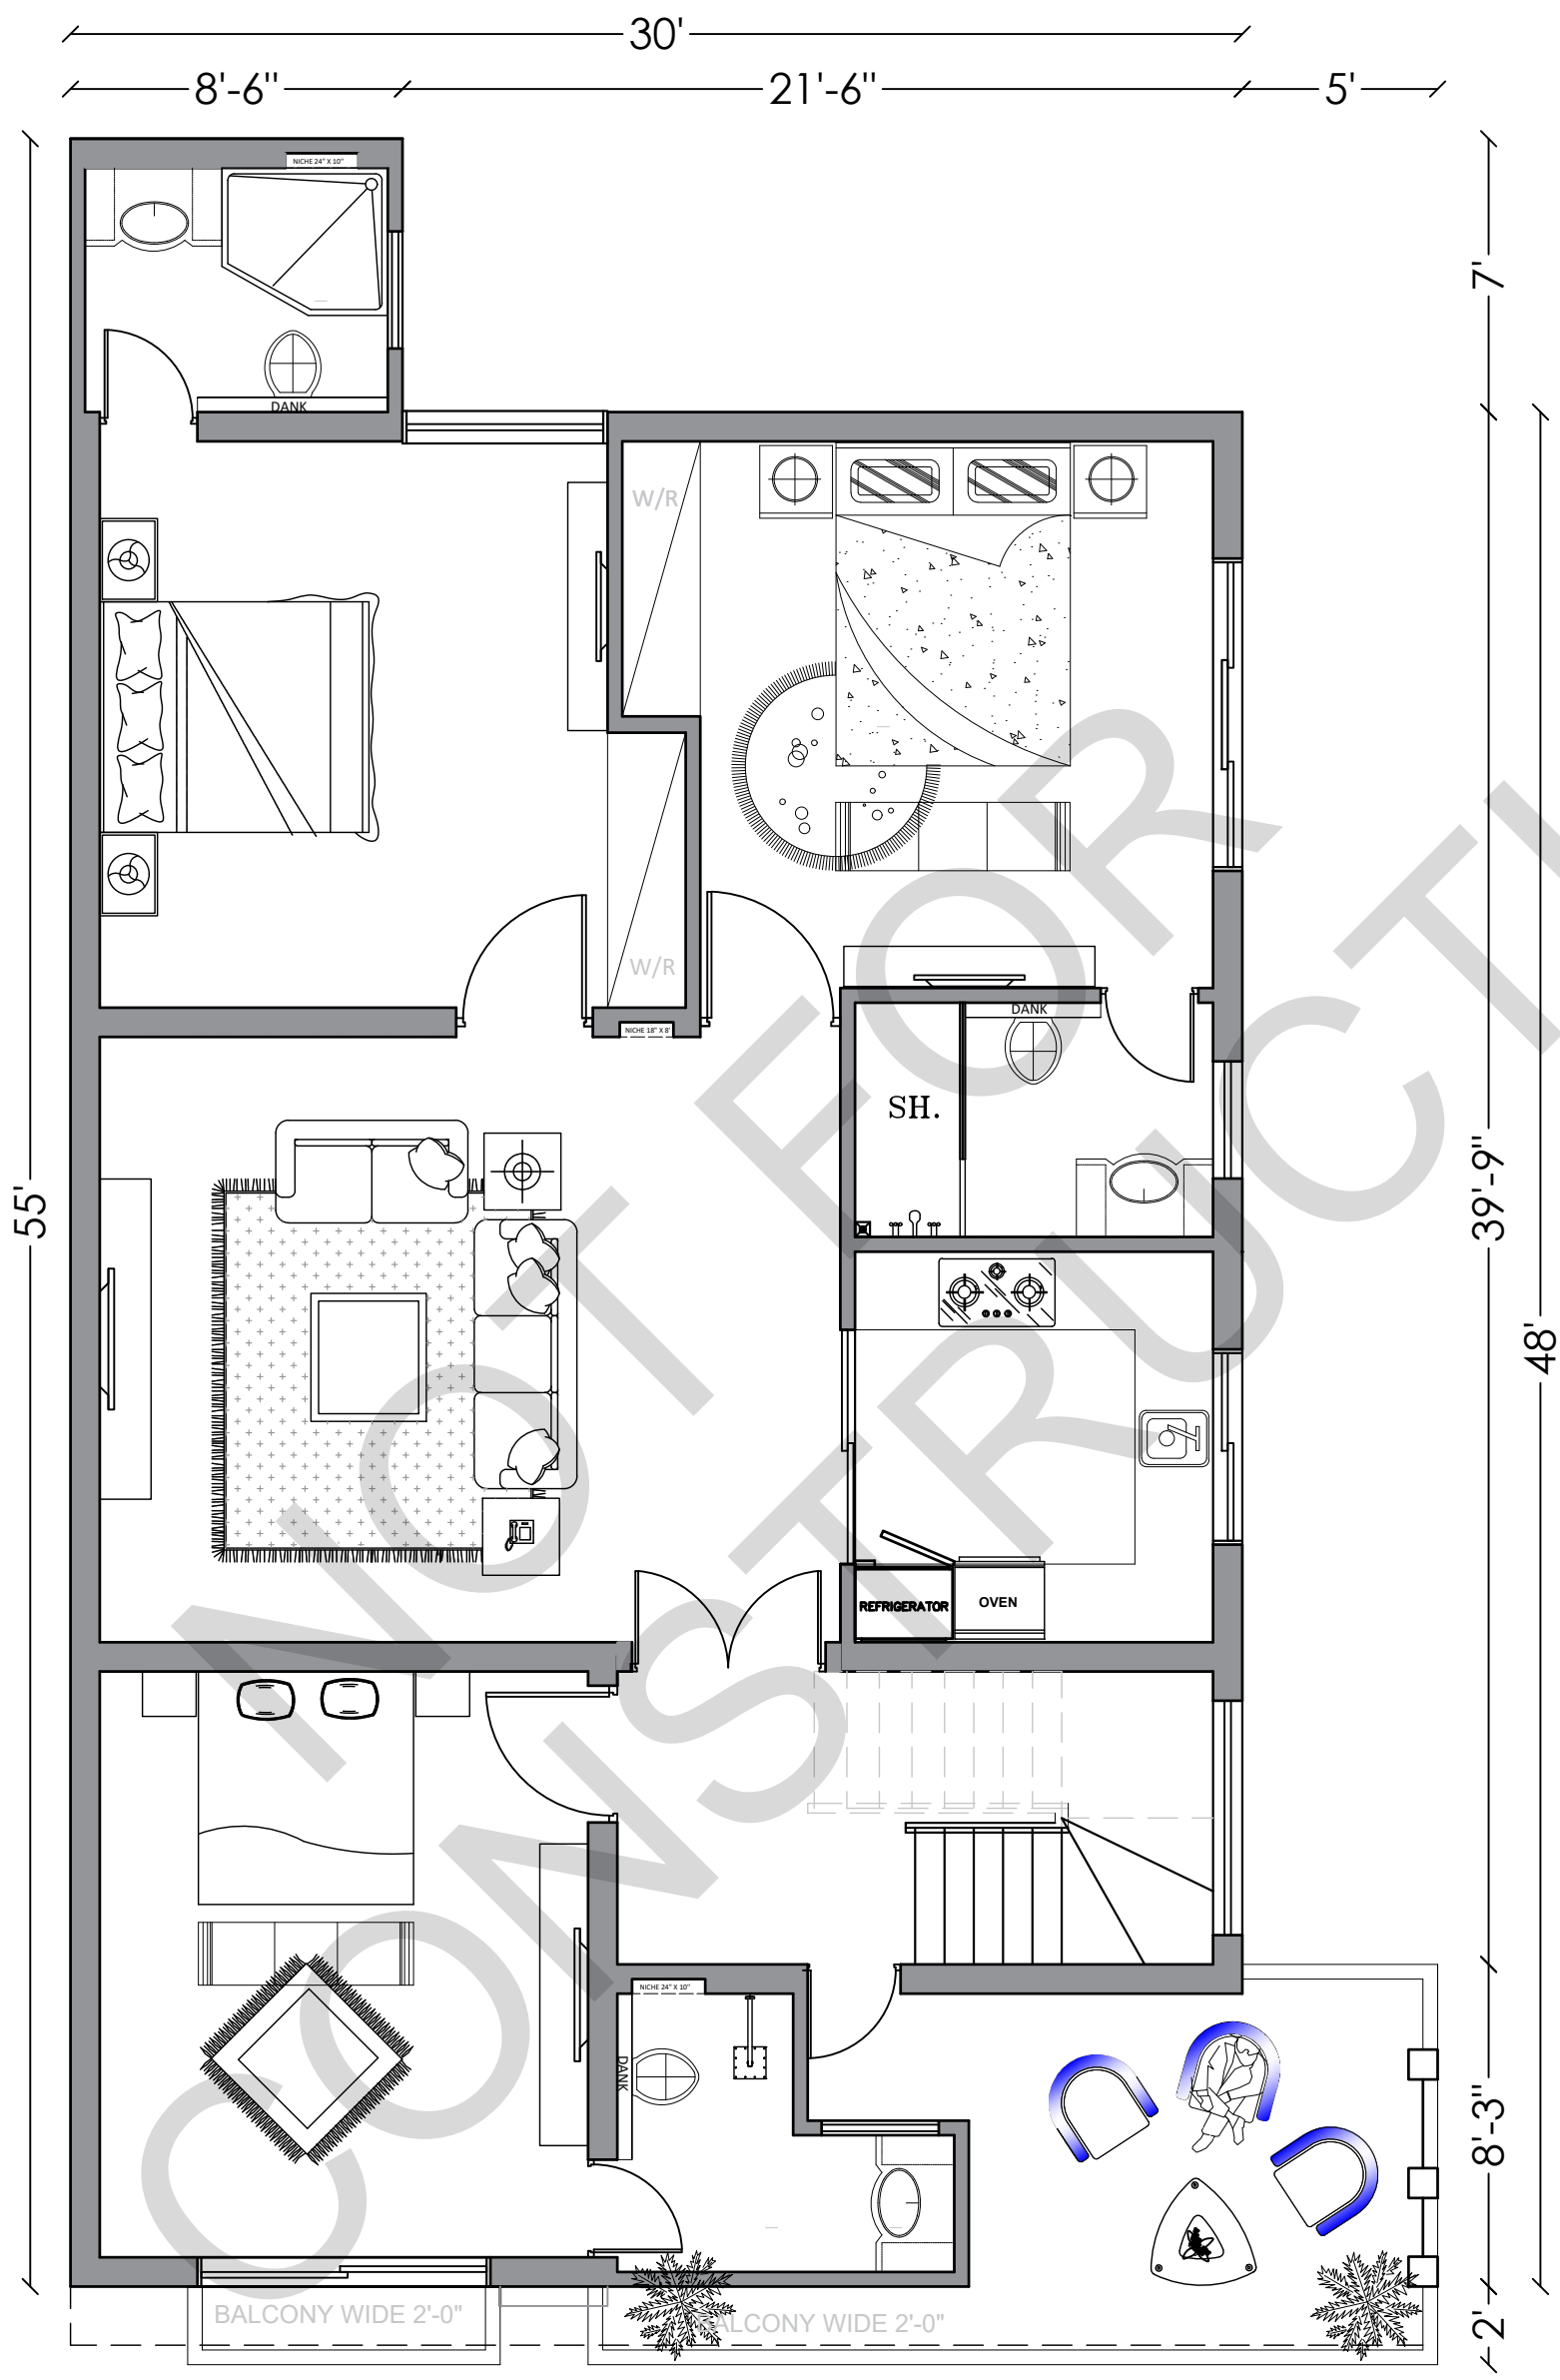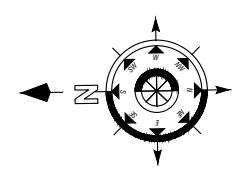

A1 FIRST FLOOR
COVERED AREA 1573 SFT

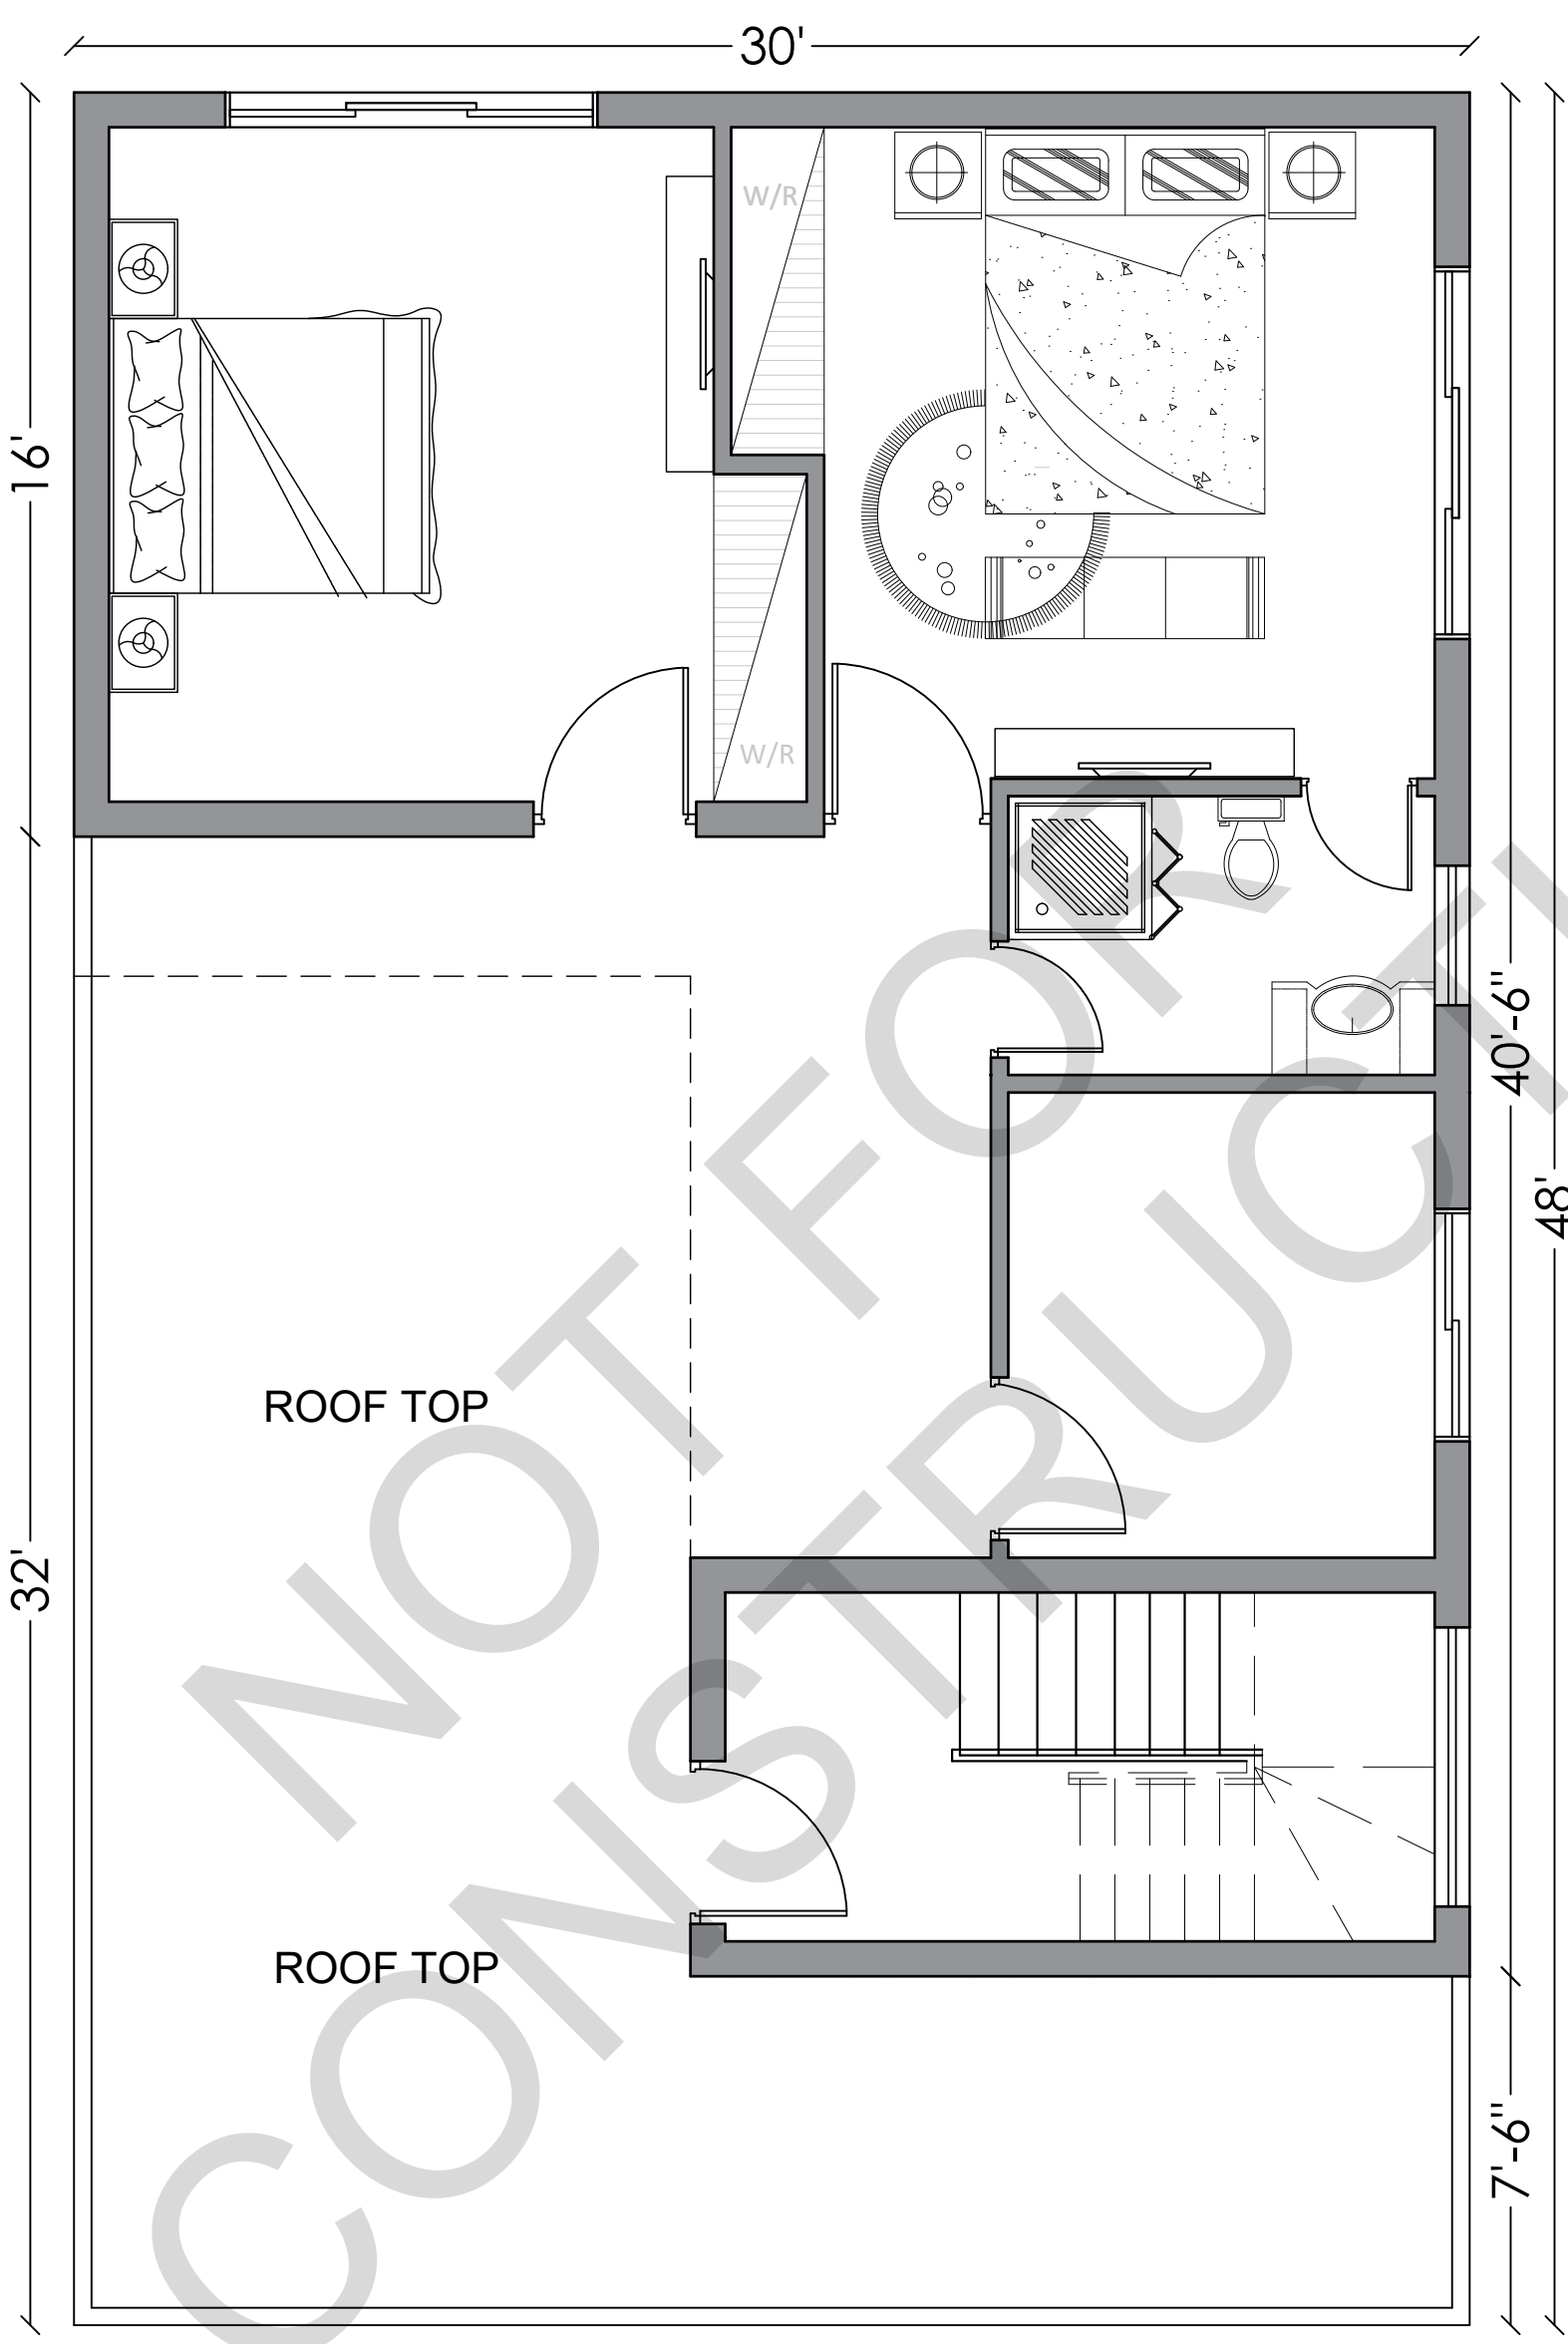

CLIENT	
MR. ASHRAF	
LOCATION	
AWT LAHORE PUNJAB, PAKISTAN	
PROJECT	RESIDENTIAL HOUSE
	HOUSE
TOTAL AREA:	DWG. NO.
2275 SFT	A-02
	SHEET NO
	0 OF 0
DRAWING TITLE	
ARCHI. LAYOUT	
DRAWN BY	ALI REZA
CHECKED BY	Ar.M.ABBAS
SCALE	NTS
DATE	02-12-2025
AL NAAFAY CONSTRUCTION COMPANY	
DRAWINGS REVISION LOG.	
REV. NO	REV. DATE
STAGE REV-001	
STAGE REV-002	
STAGE REV-003	
STAGE REV-004	
STAGE REV-005	
TOTAL REV.	
OFFICE / CONTACT	
Johar Town Lahore near Expo Center Lahore	
+92 300 4192356	

A1 **SECOND FLOOR**
COVERED AREA 930 SFT

10-MARLA
HOUSE DESIGN

"ELECTRICAL
DRAWINGS"

LOCATION:
A.W.T HOUSING SCHEME
E-BLOCK, PLOT# 534

C L I E N T

MR. ASHRAF

L O C A T I O N

AWT
LAHORE
PUNJAB, PAKISTAN

RESIDENTIAL
HOUSE

PROJECT

TOTAL AREA: DWG. NO.

2275
SFT

A-02

SHEET NO

0 OF 0

DRAWING TITLE

ARCHI. LAYOUT

DRAWN BY ALI REZA

CHECKED BY Ar.M.ABBAS

SCALE NTS

DATE 02-12-2025

AL NAAFAY
CONSTRUCTION
COMPANY

DRAWINGS REVISION LOG.

REV. NO REV. DATE

STAGE REV-001

STAGE REV-002

STAGE REV-003

STAGE REV-004


STAGE REV-005

TOTAL REV.




 

 

 
 

 

 
 
 



 
 

 
OFFICE / CONTACT

Johar Town Lahore near
Expo Center Lahore

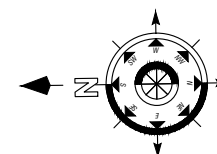+92 300 4192356

  

LEGEND

SYMBOLS	DESCRIPTION	LEVEL
	CEILING FAN	CEILING
	CEILING LIGHT	CEILING
	WALL BRACKET LIGHT	F.F.+8'-6"
	5-AMP SWITCH SOCKET	
	15-AMP SWITCH SOCKET (A.C)	
	5-AMP SWITCH + SOCKET	F.F.+1'-0" F.F.+3'-6"
	SWITCH BOARD	
	EXHAUST FAN	F.F.+9'-0"
	OUT DOOR WALL BRACKET LIGHT	F.F.+8'-6"
	CHANDELIER	CEILING
	HANGING LIGHT	CEILING
	ROPE LIGHT	CEILING
	INTERCOM POINT	F.F+1'-0"
	C.C.T.V POINT	F.F+10'-0"
	CALL BELL	F.F+8'-6"
	MAIN DISTRIBUTION BOARD	F.F+4'-0"
	MAIN GATE LIGHT	TOP OF WALL
	LAWN LIGHT	
	SPOT LIGHT	
	CALL BELL SWITCH	R.L+4'-0"
	AIR CONDITIONER	F.F+7'-6"
	INTERCOM	R.L+4'-0"

C L I E N T

MR. ASHRAF

L O C A T I O N

AWT
LAHORE
PUNJAB, PAKISTAN

PROJECT
RESIDENTIAL
HOUSE

TOTAL AREA:	DWG. NO.
2275 SFT	A-02
	SHEET NO
	0 OF 0

DRAWING TITLE
ARCHI. LAYOUT

DRAWN BY	ALI REZA
CHECKED BY	Ar.M.ABBAS
SCALE	NTS
DATE	02-12-2025


AL NAAFAY
CONSTRUCTION
COMPANY


DRAWINGS REVISION LOG.	
REV. NO	REV. DATE
STAGE REV-001	
STAGE REV-002	
STAGE REV-003	
STAGE REV-004	
STAGE REV-005	
TOTAL REV.	

OFFICE / CONTACT

Johar Town Lahore near
Expo Center Lahore

+92 300 4192356

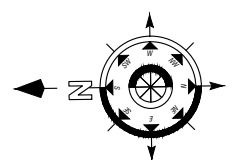

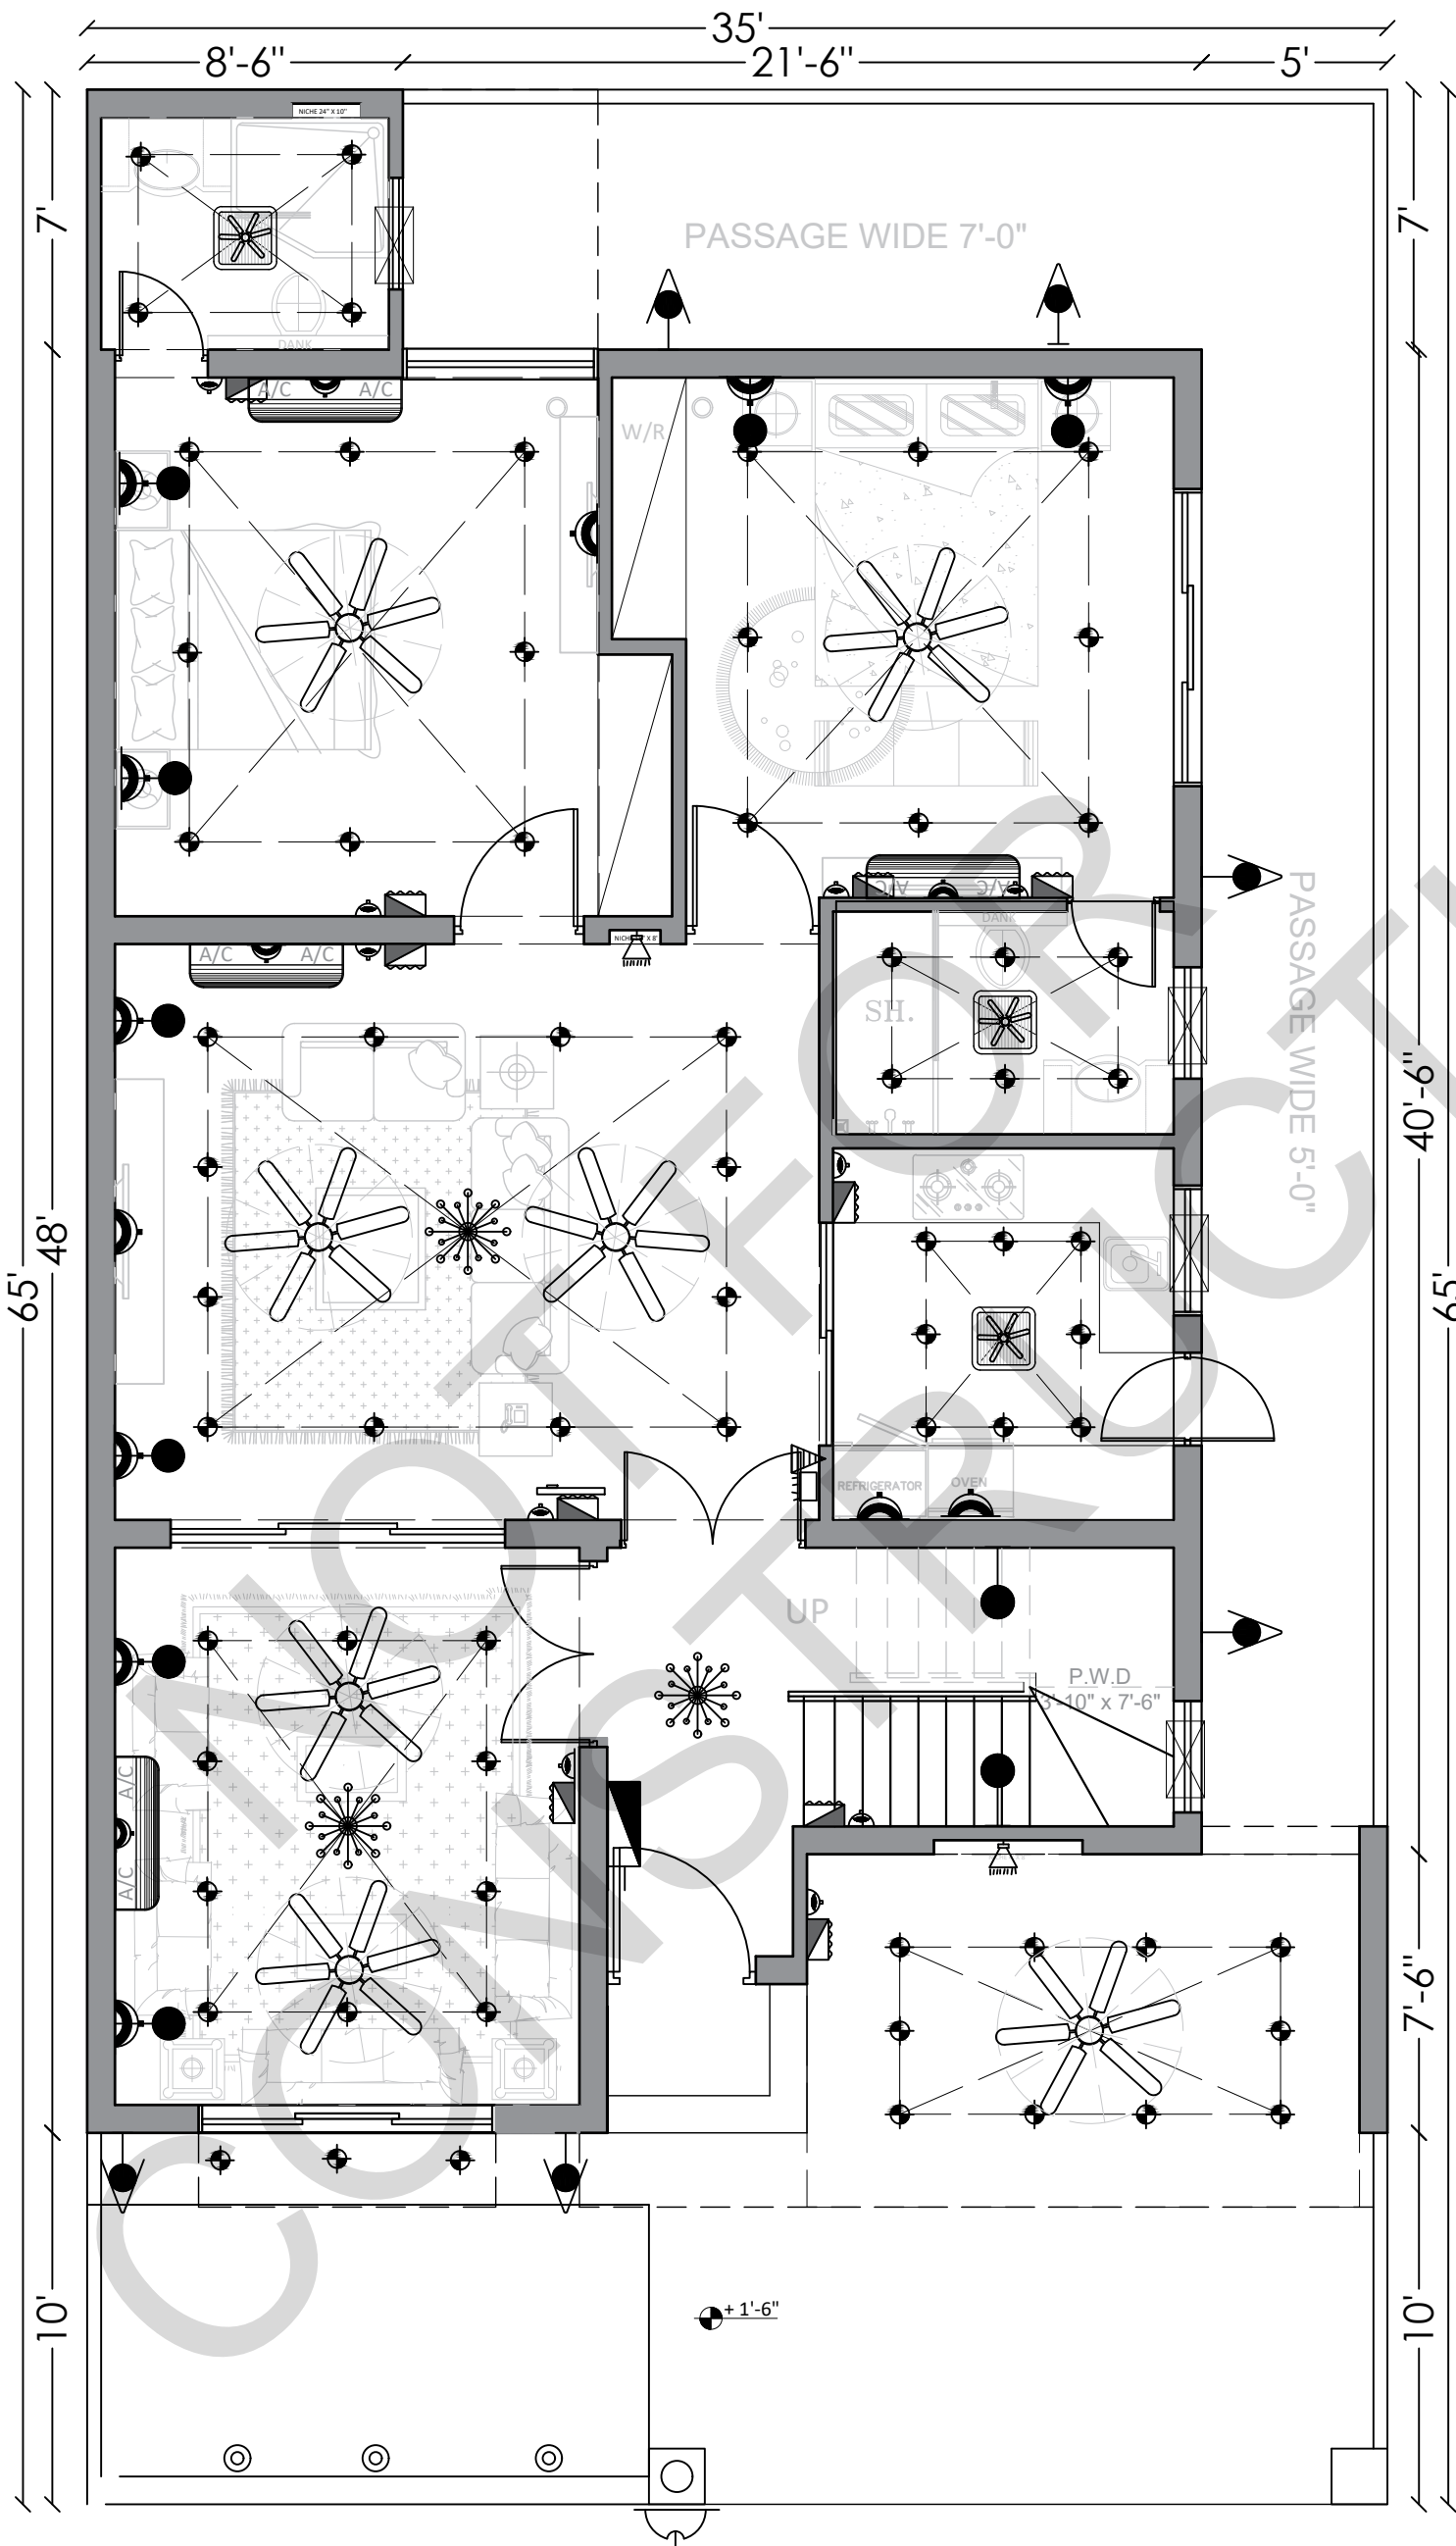

A1 **GROUND FLOOR**
COVERED AREA 1585 SFT

C L I E N T

MR. ASHRAF

L O C A T I O N

AWT
LAHORE
PUNJAB, PAKISTAN

PROJECT
RESIDENTIAL
HOUSE

TOTAL AREA:	DWG. NO.
2275 SFT	A-02
	SHEET NO
	0 OF 0

DRAWING TITLE
ARCHI. LAYOUT

DRAWN BY	ALI REZA
CHECKED BY	Ar.M.ABBAS
SCALE	NTS
DATE	02-12-2025

AL NAAFAY
CONSTRUCTION
COMPANY


DRAWINGS REVISION LOG.


REV. NO	REV. DATE
STAGE REV-001	
STAGE REV-002	
STAGE REV-003	
STAGE REV-004	
STAGE REV-005	
TOTAL REV.	

OFFICE / CONTACT

Johar Town Lahore near
Expo Center Lahore

+92 300 4192356

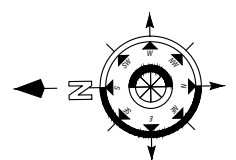

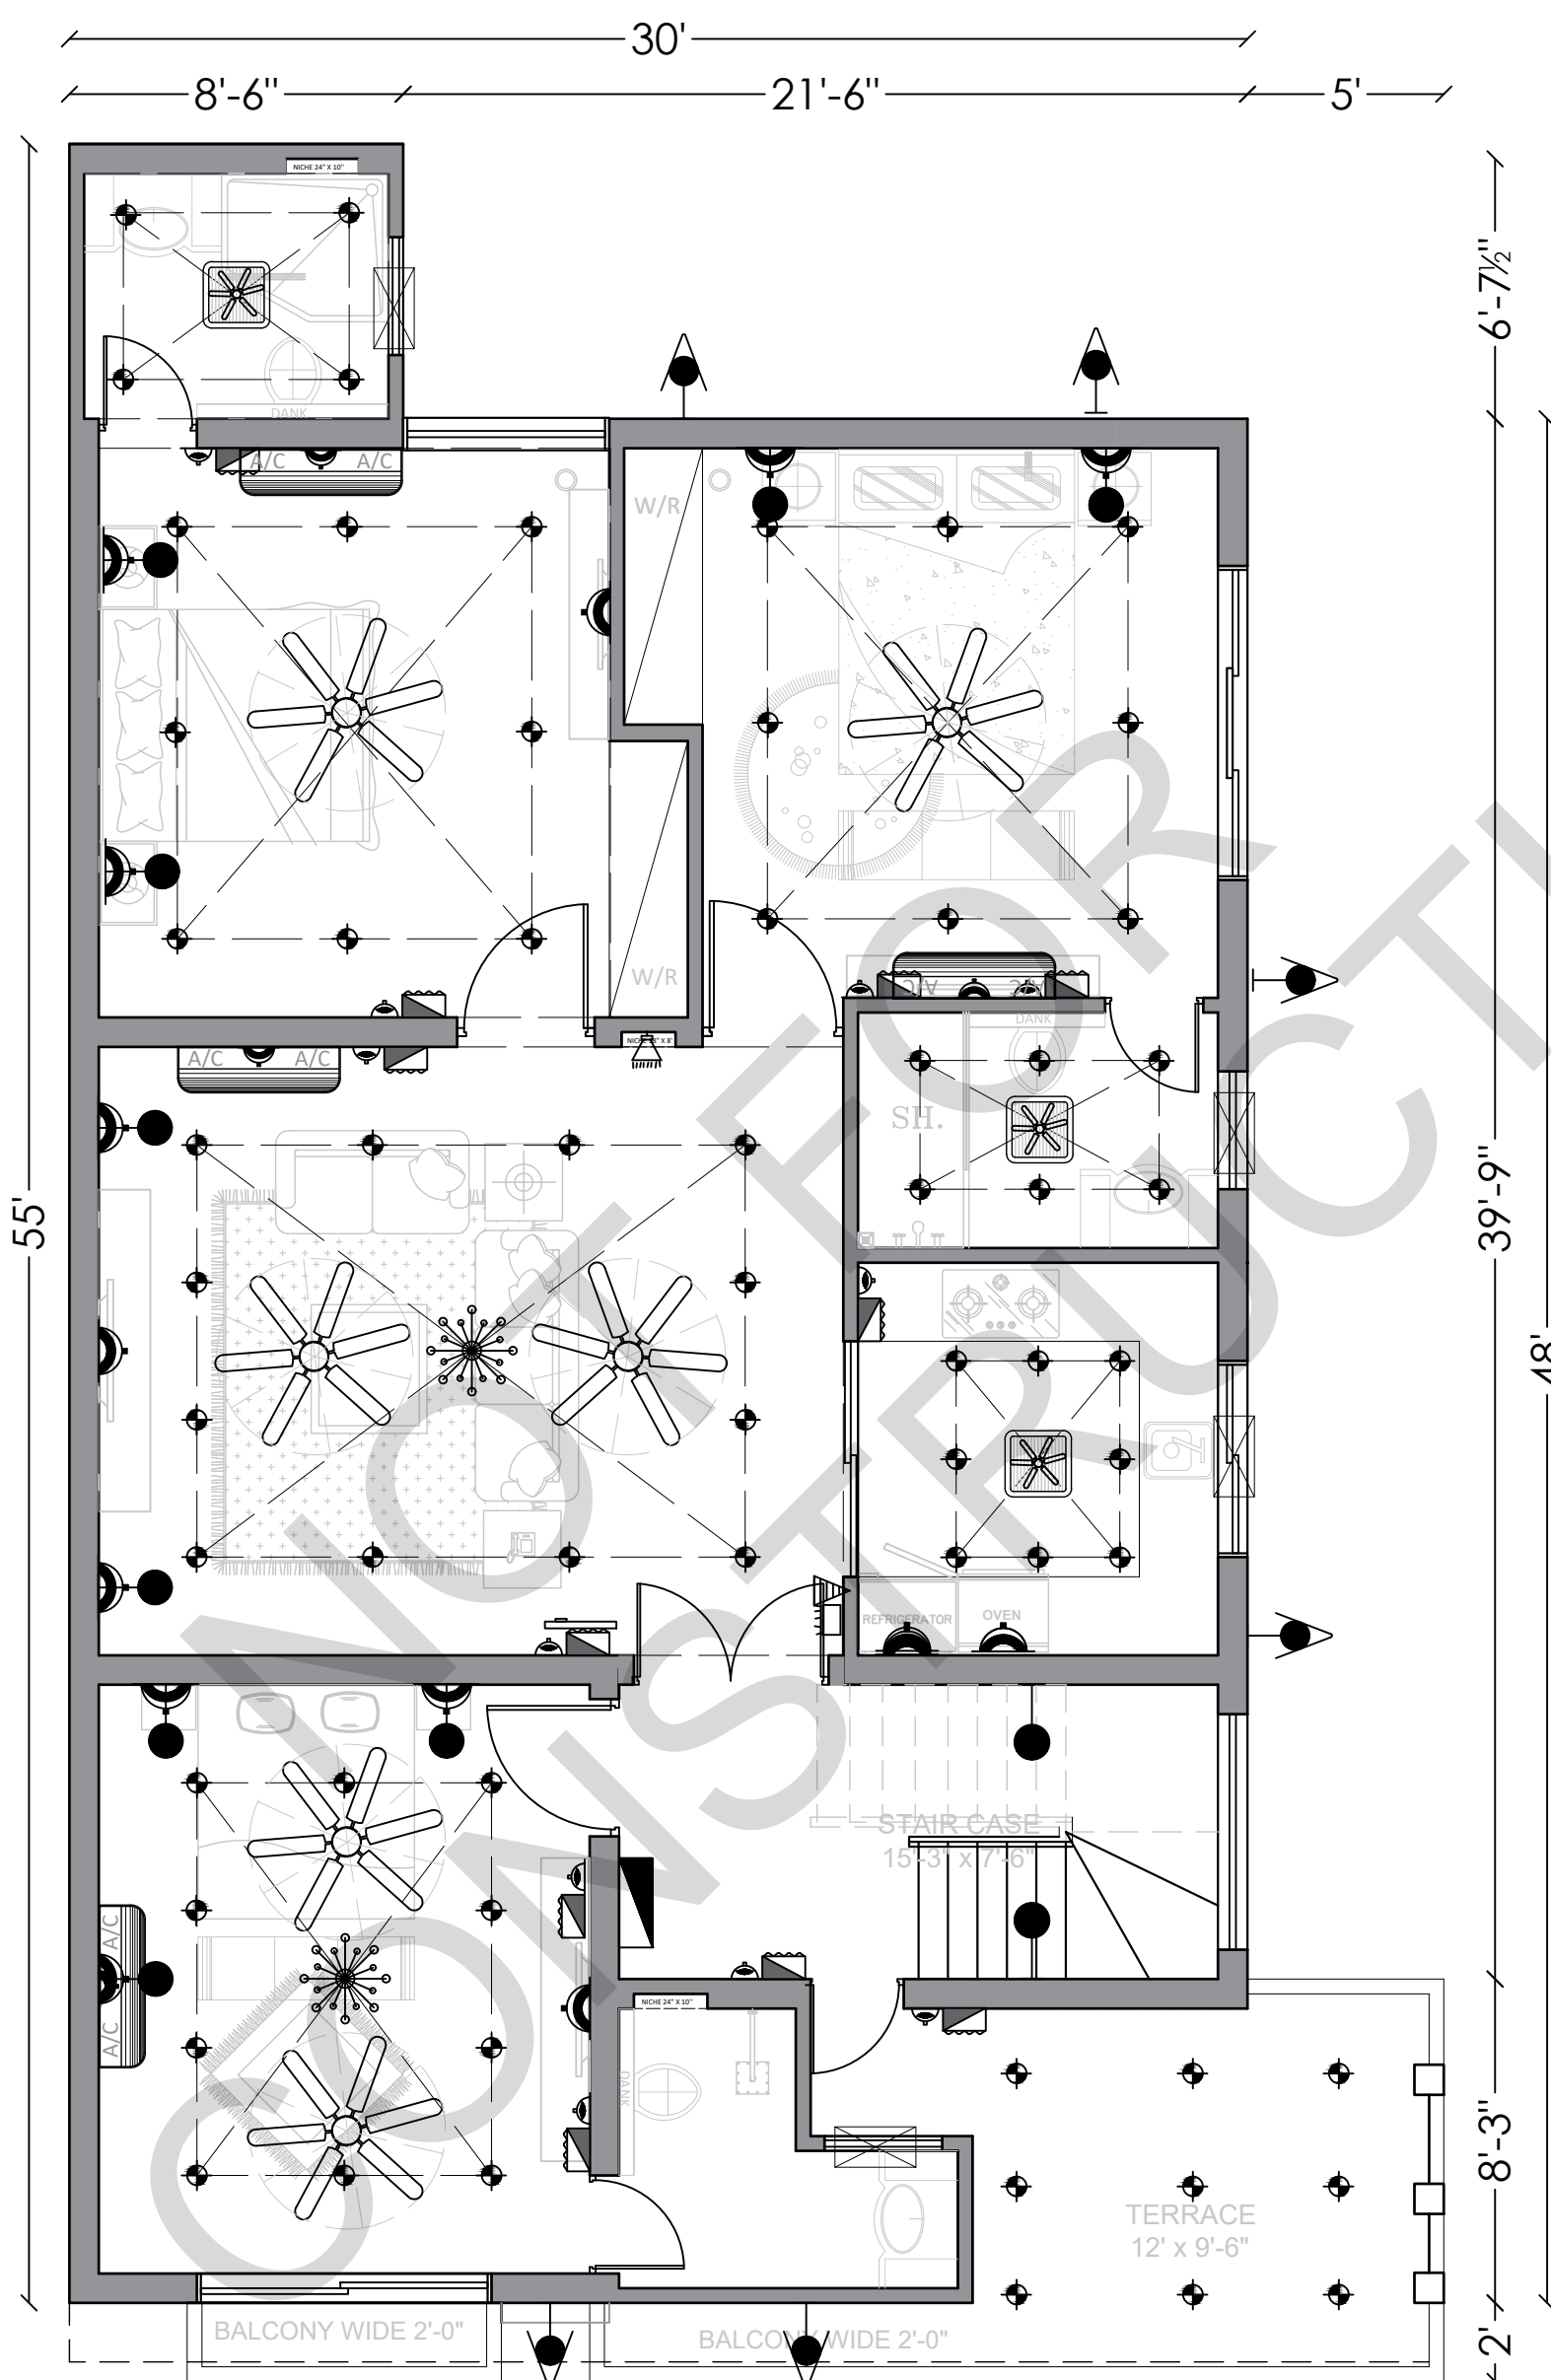

A1 **FIRST FLOOR**
COVERED AREA 1573 SFT

C L I E N T

MR. ASHRAF

L O C A T I O N

**AWT
LAHORE
PUNJAB, PAKISTAN**

**PROJECT
RESIDENTIAL
HOUSE**

TOTAL AREA:	DWG. NO.
2275 SFT	A-02
	SHEET NO
	0 OF 0

**DRAWING TITLE
ARCHI. LAYOUT**

DRAWN BY	ALI REZA
CHECKED BY	Ar.M.ABBAS
SCALE	NTS
DATE	02-12-2025

**AL NAAFAY
CONSTRUCTION
COMPANY**


DRAWINGS REVISION LOG.

REV. NO	REV. DATE
STAGE REV-001	
STAGE REV-002	
STAGE REV-003	
STAGE REV-004	
STAGE REV-005	
TOTAL REV.	

OFFICE / CONTACT

**Johar Town Lahore near
Expo Center Lahore**

+92 300 4192356

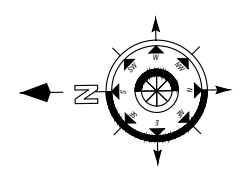

C L I E N T

MR. ASHRAF

L O C A T I O N

AWT
LAHORE
PUNJAB, PAKISTAN

PROJECT
RESIDENTIAL
HOUSE

TOTAL AREA: 2275 SFT
DWG. NO. A-02
SHEET NO. 0 OF 0

DRAWING TITLE
ARCHI. LAYOUT

DRAWN BY ALI REZA
CHECKED BY Ar.M.ABBAS
SCALE NTS
DATE 02-12-2025

AL NAAFAY
CONSTRUCTION
COMPANY



DRAWINGS REVISION LOG.

REV. NO	REV. DATE
STAGE REV-001	
STAGE REV-002	
STAGE REV-003	
STAGE REV-004	
STAGE REV-005	
TOTAL REV.	

OFFICE / CONTACT

Johar Town Lahore near
Expo Center Lahore

+92 300 4192356

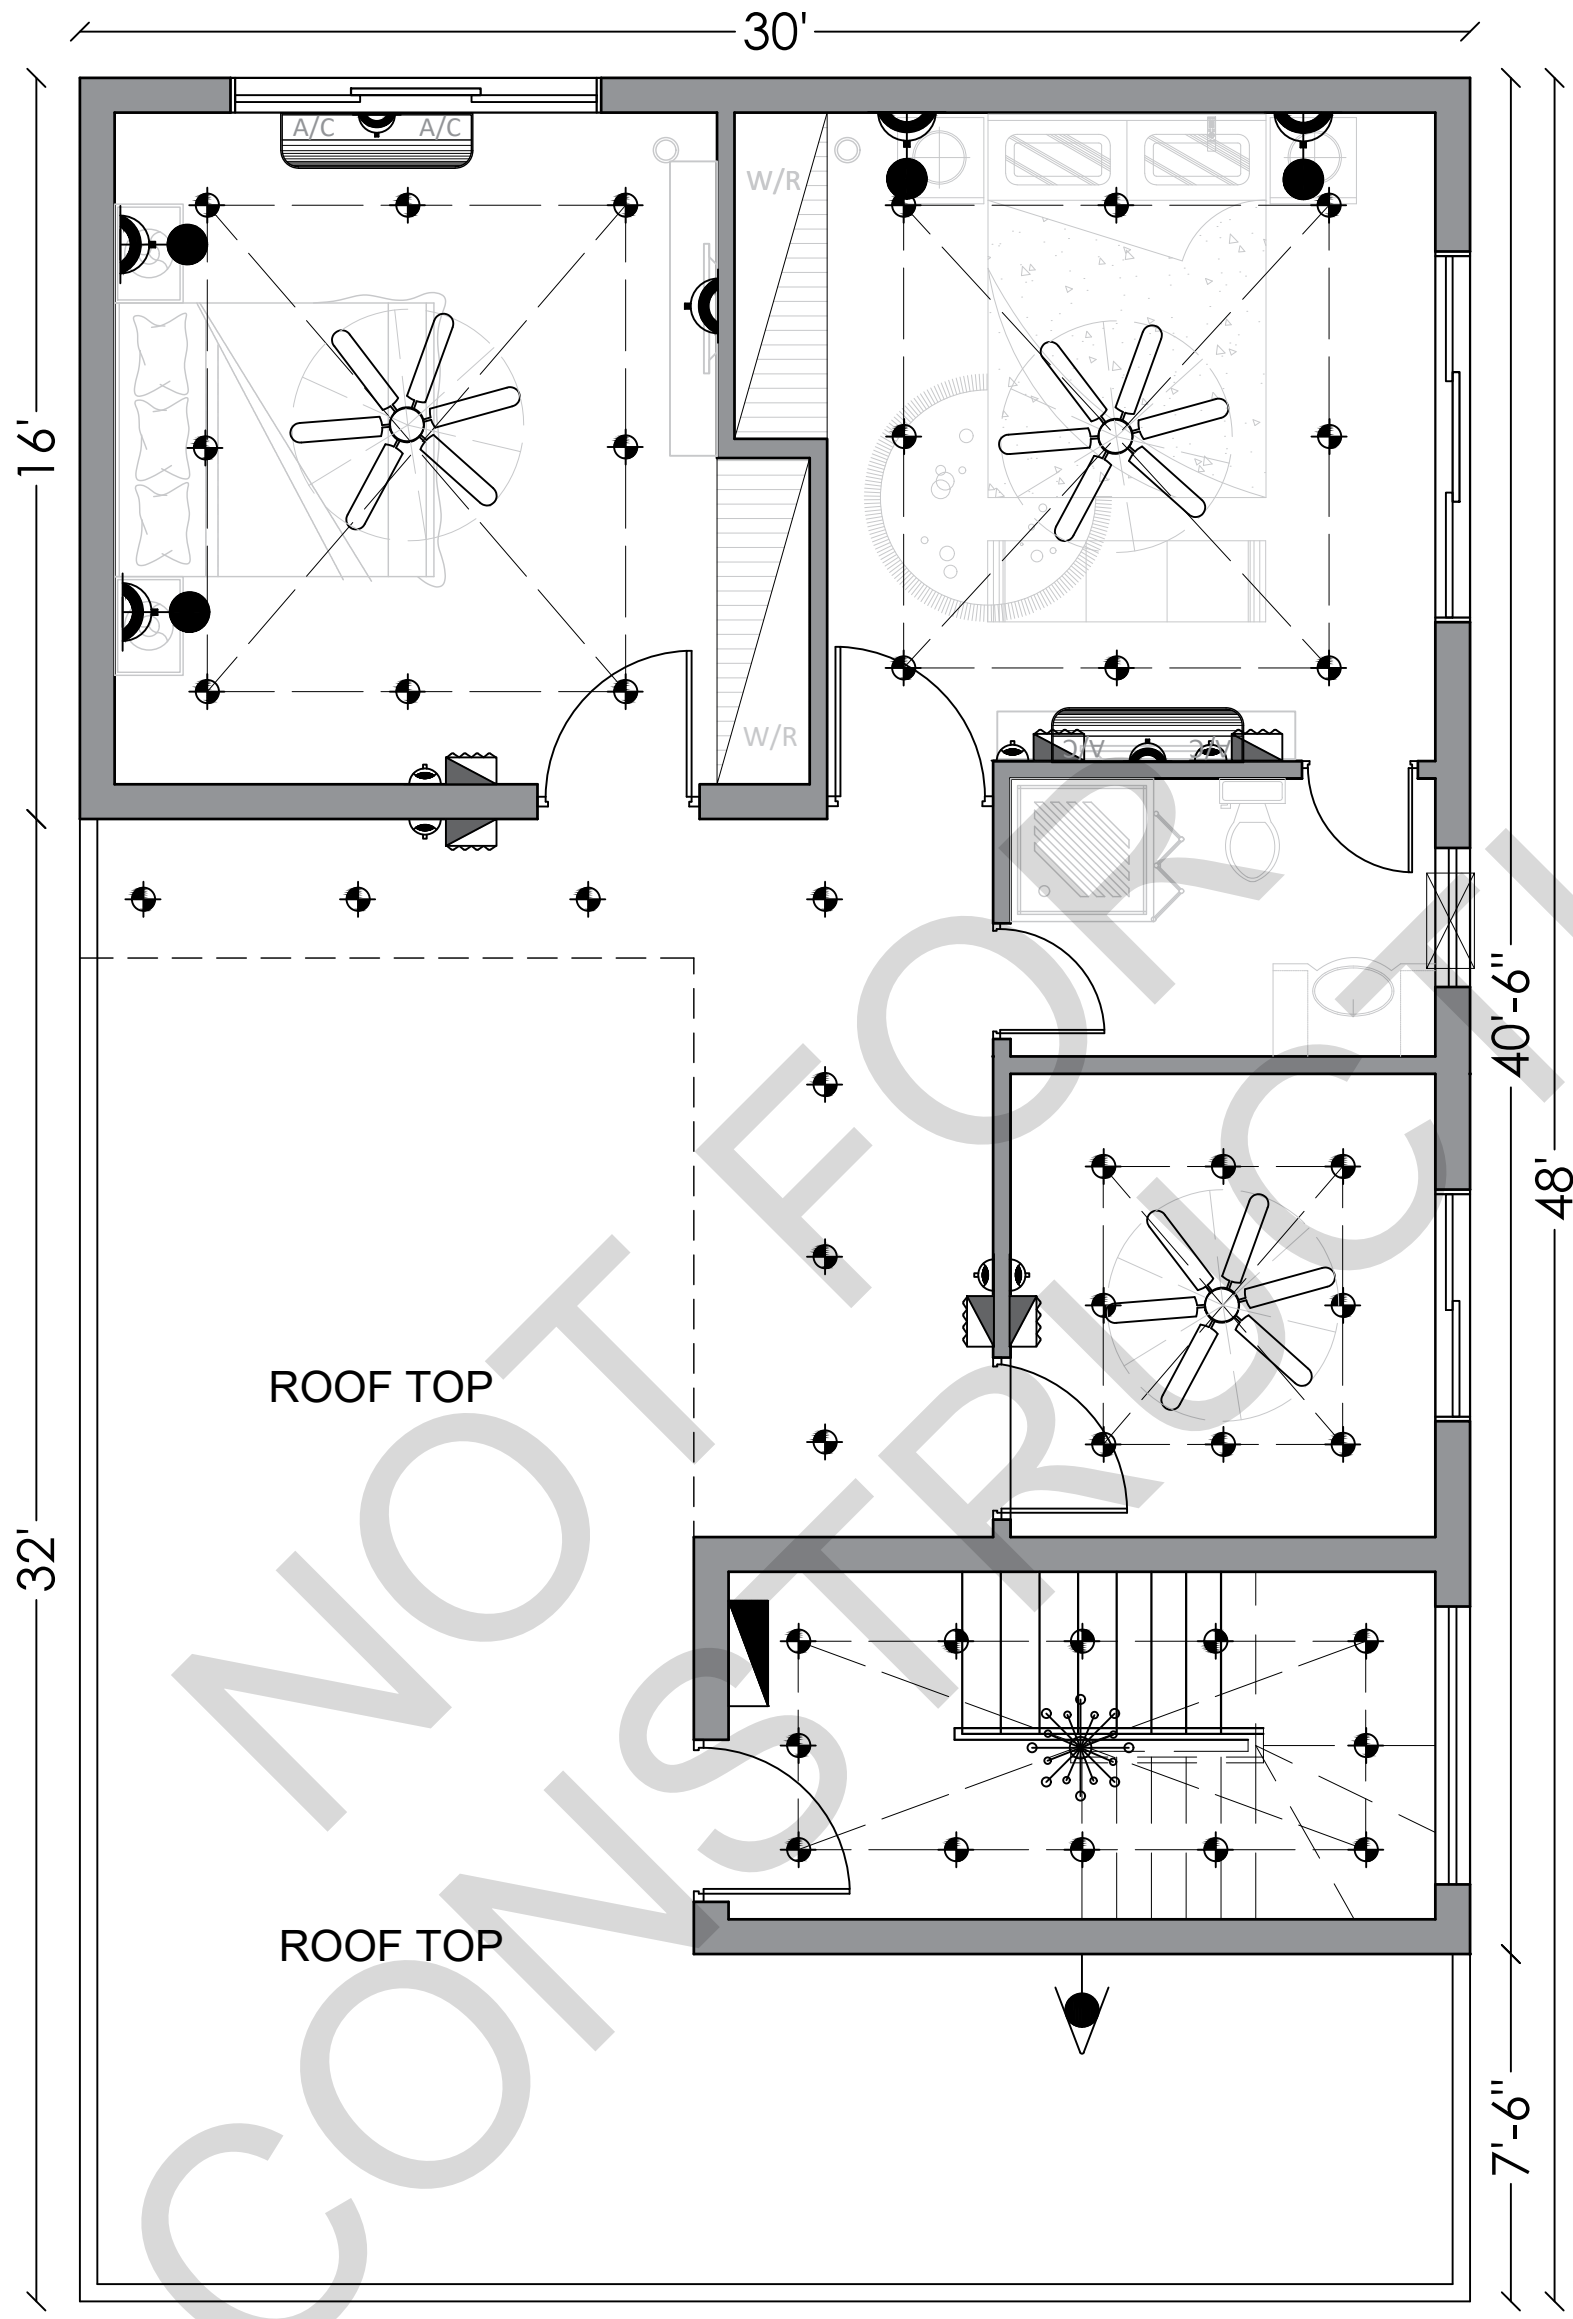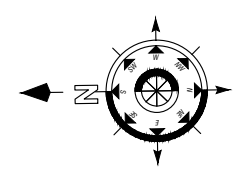

A1 SECOND FLOOR
COVERED AREA 930 SFT

10-MARLA
HOUSE DESIGN

"SEWERAGE
DRAWINGS"

LOCATION:
A.W.T HOUSING SCHEME
E-BLOCK, PLOT# 534

C L I E N T

MR. ASHRAF

L O C A T I O N

AWT
LAHORE
PUNJAB, PAKISTAN

PROJECT
RESIDENTIAL
HOUSE

TOTAL AREA:	DWG. NO.
2275 SFT	A-02
	SHEET NO
	0 OF 0

DRAWING TITLE

ARCHI. LAYOUT

DRAWN BY	ALI REZA
----------	----------

CHECKED BY	Ar.M.ABBAS
------------	------------

SCALE	NTS
-------	-----

DATE	02-12-2025
------	------------

AL NAAFAY
CONSTRUCTION
COMPANY


DRAWINGS REVISION LOG.

REV. NO	REV. DATE
STAGE REV-001	
STAGE REV-002	
STAGE REV-003	
STAGE REV-004	
STAGE REV-005	
TOTAL REV.	

OFFICE / CONTACT

Johar Town Lahore near
Expo Center Lahore

+92 300 4192356

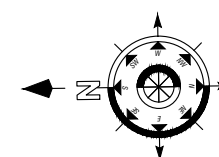



C L I E N T

MR. ASHRAF

L O C A T I O N

AWT
LAHORE
PUNJAB, PAKISTAN

PROJECT
RESIDENTIAL
HOUSE

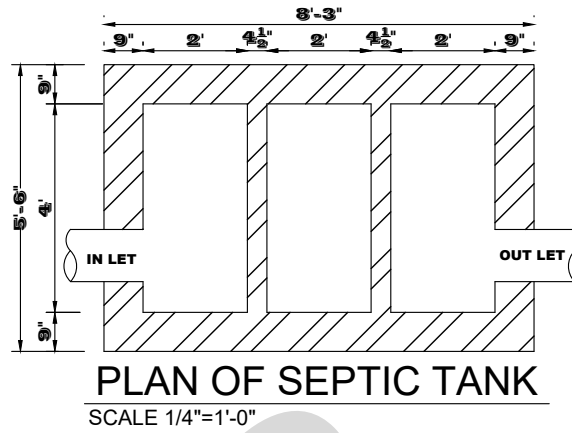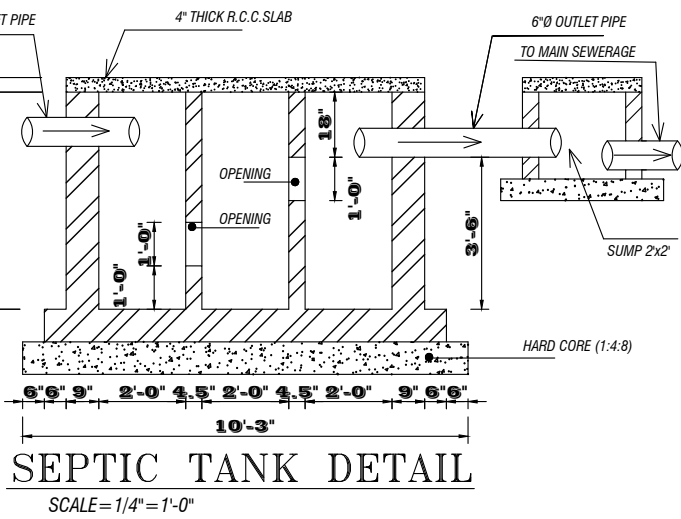

TOTAL AREA:	DWG. NO.
2275 SFT	A-02
	SHEET NO
	0 OF 0

DRAWING TITLE
ARCHI. LAYOUT

DRAWN BY	ALI REZA
CHECKED BY	Ar.M.ABBAS
SCALE	NTS
DATE	02-12-2025

AL NAAFAY
CONSTRUCTION
COMPANY






DRAWINGS REVISION LOG.


REV. NO	REV. DATE
STAGE REV-001	
STAGE REV-002	
STAGE REV-003	
STAGE REV-004	
STAGE REV-005	
TOTAL REV.	

OFFICE / CONTACT

Johar Town Lahore near
Expo Center Lahore

+92 300 4192356

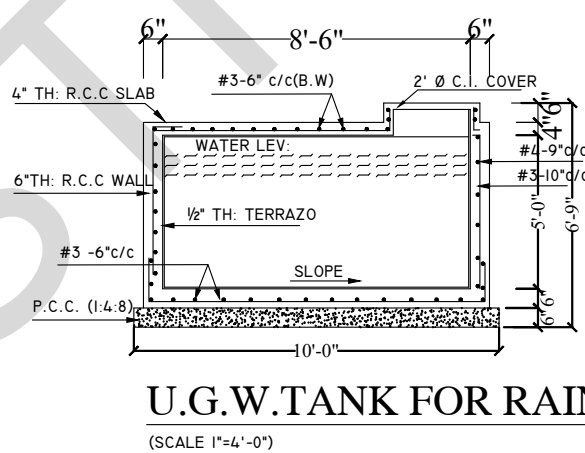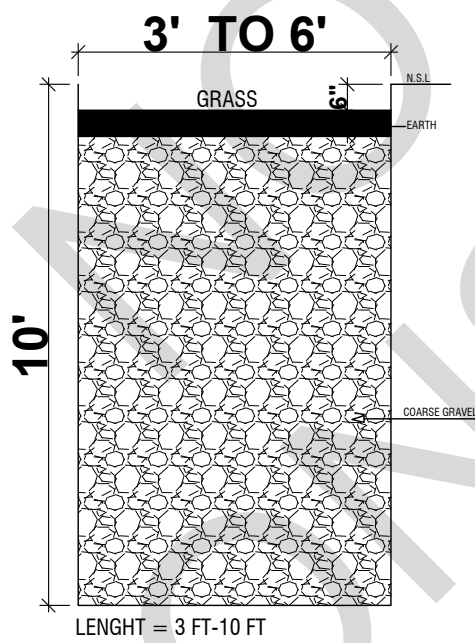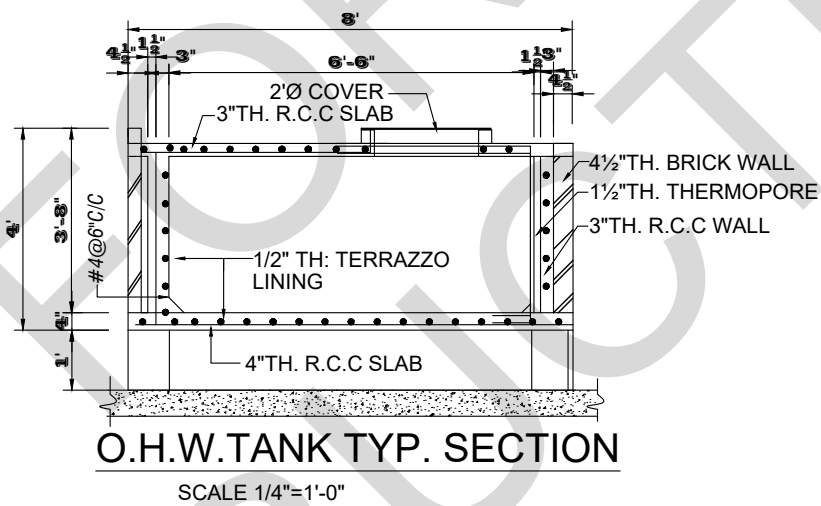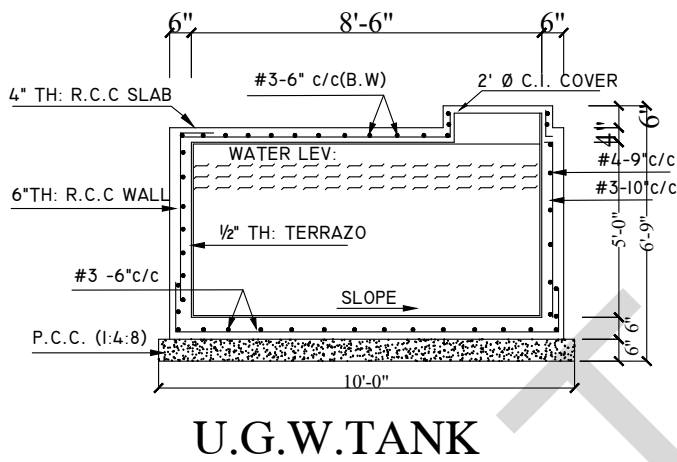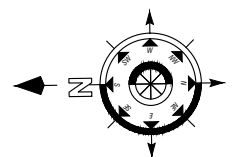


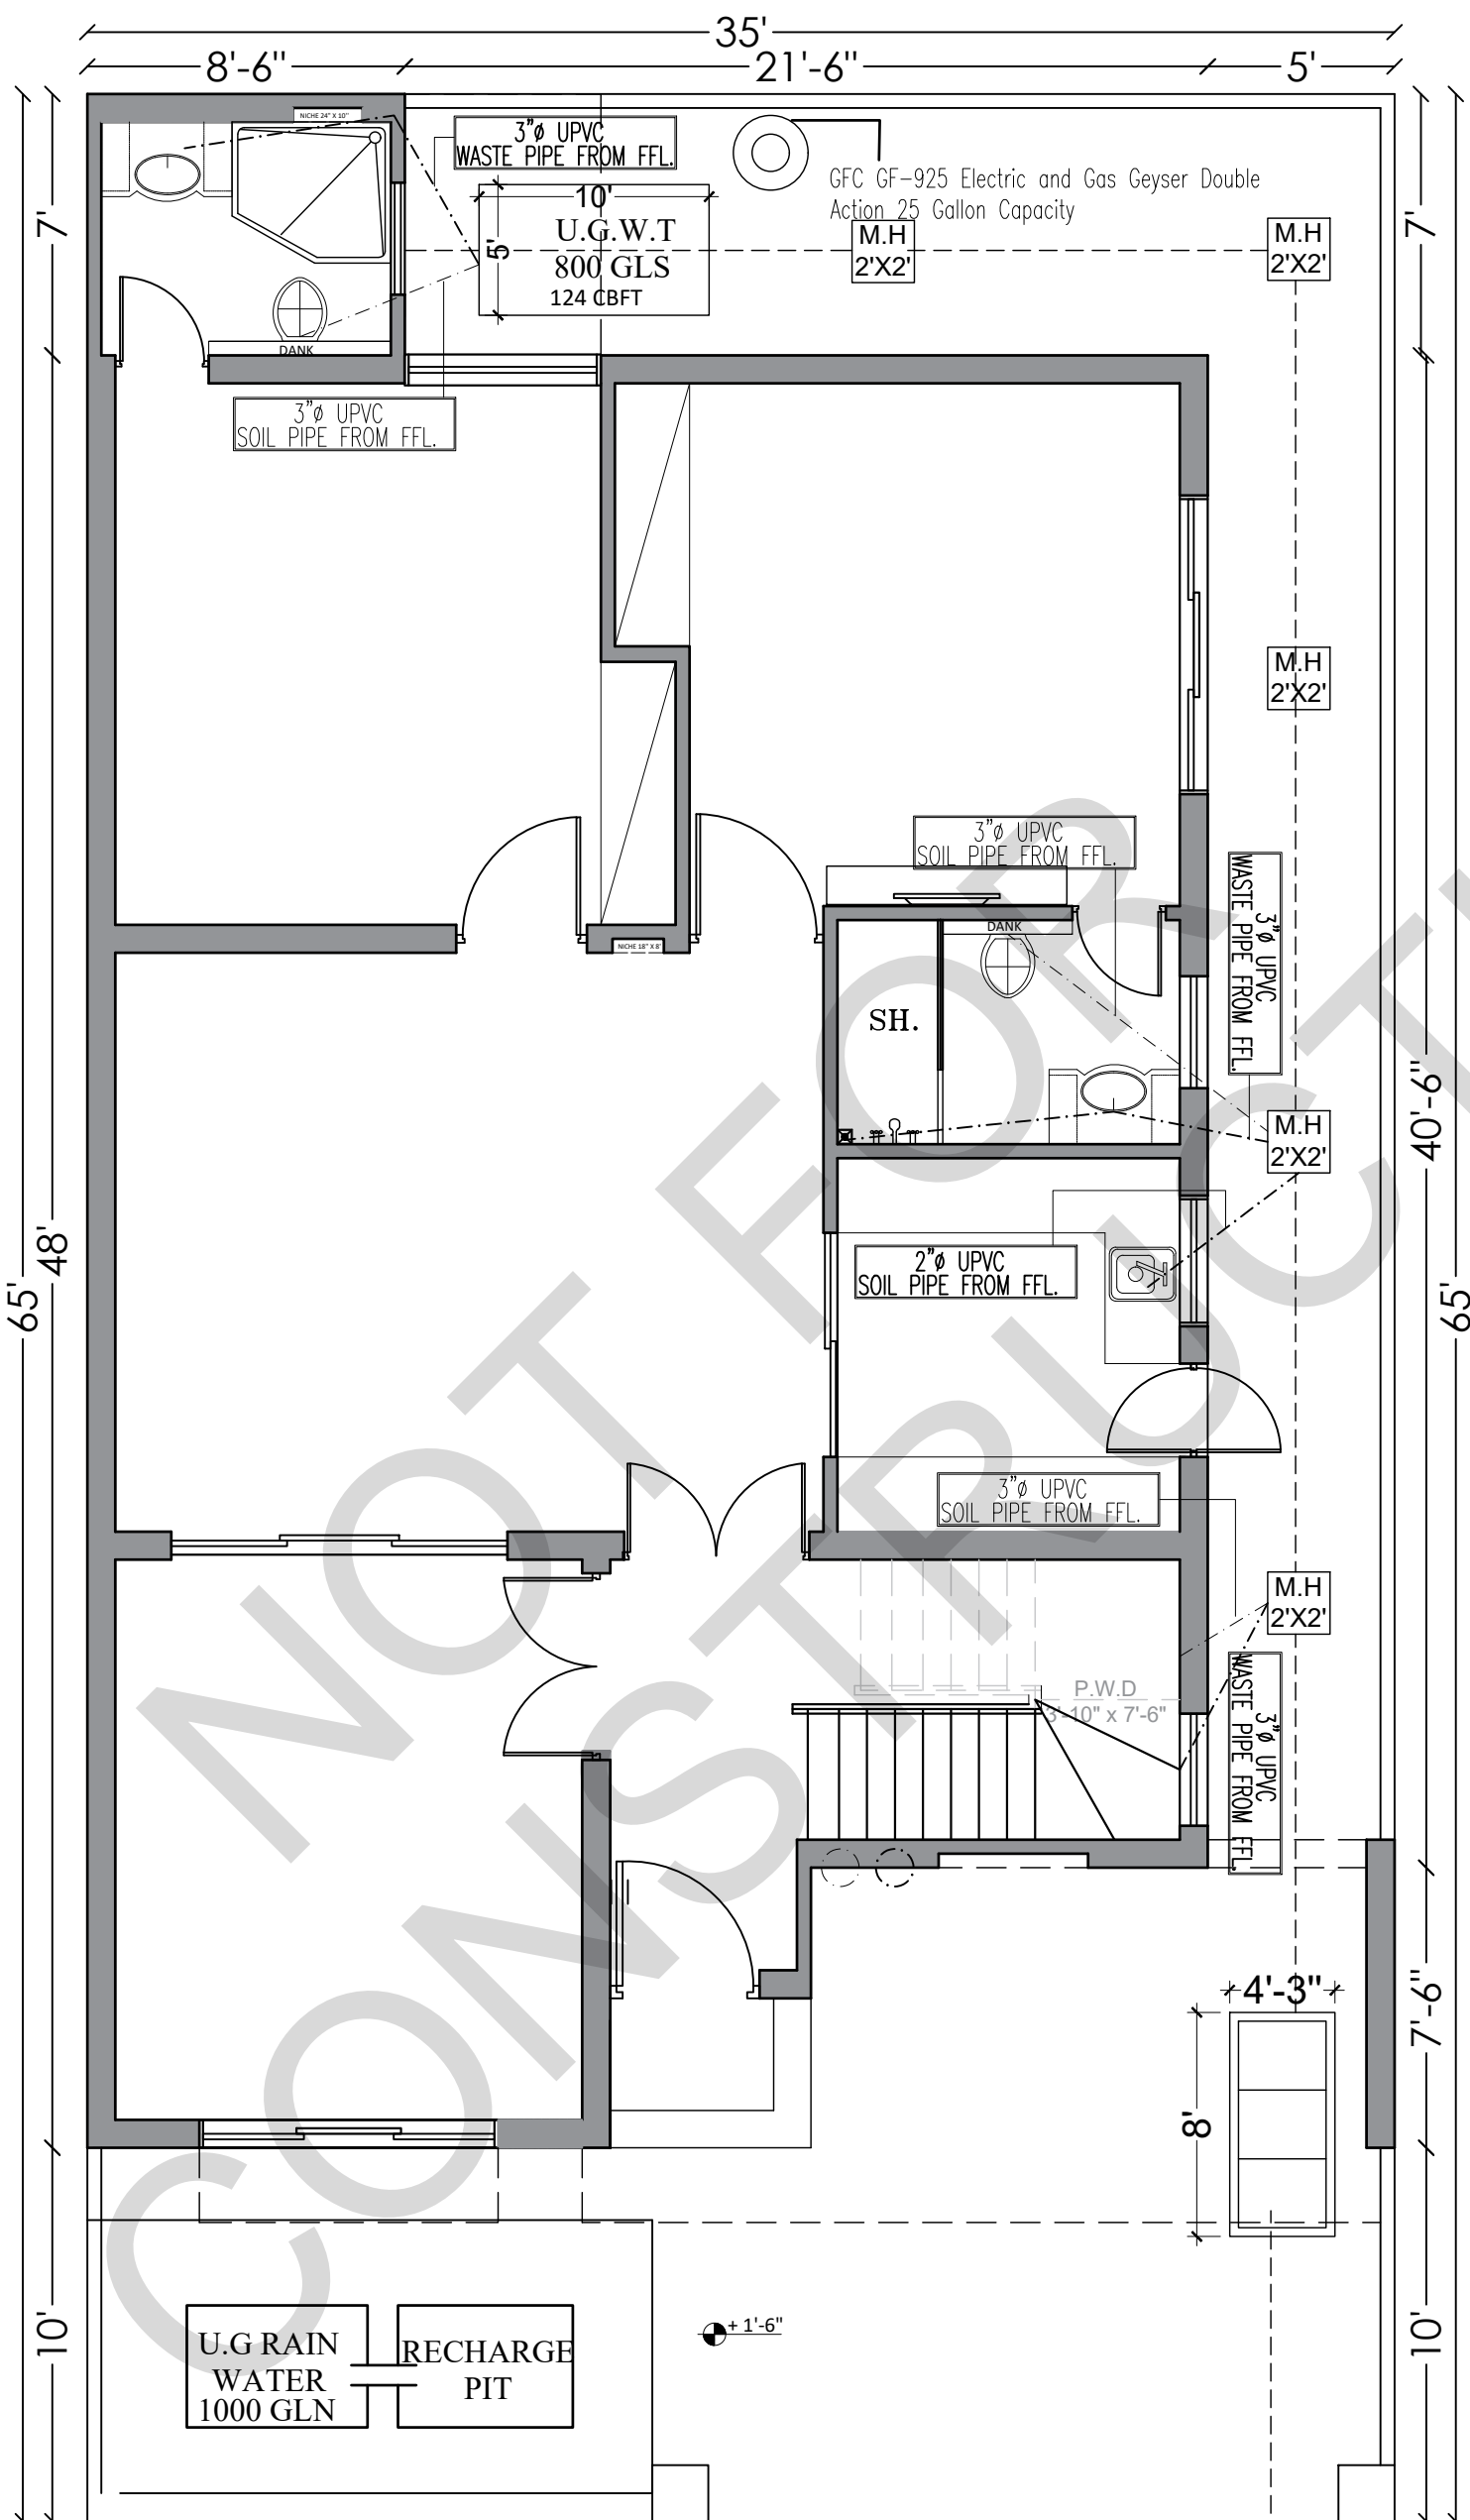

A1 GROUND FLOOR
COVERED AREA 1585 SFT

TO MAIN SEWER LINE

CLIENT	
MR. ASHRAF	
LOCATION	
AWT LAHORE PUNJAB, PAKISTAN	
PROJECT	
RESIDENTIAL HOUSE	
TOTAL AREA:	DWG. NO.
2275 SFT	A-02
	SHEET NO.
	0 OF 0
DRAWING TITLE	
ARCHI. LAYOUT	
DRAWN BY	ALI REZA
CHECKED BY	Ar.M.ABBAS
SCALE	NTS
DATE	02-12-2025
DRAWINGS REVISION LOG.	
REV. NO	REV. DATE
STAGE REV-001	
STAGE REV-002	
STAGE REV-003	
STAGE REV-004	
STAGE REV-005	
TOTAL REV.	
OFFICE / CONTACT	
Johar Town Lahore near Expo Center Lahore	
+92 300 4192356	

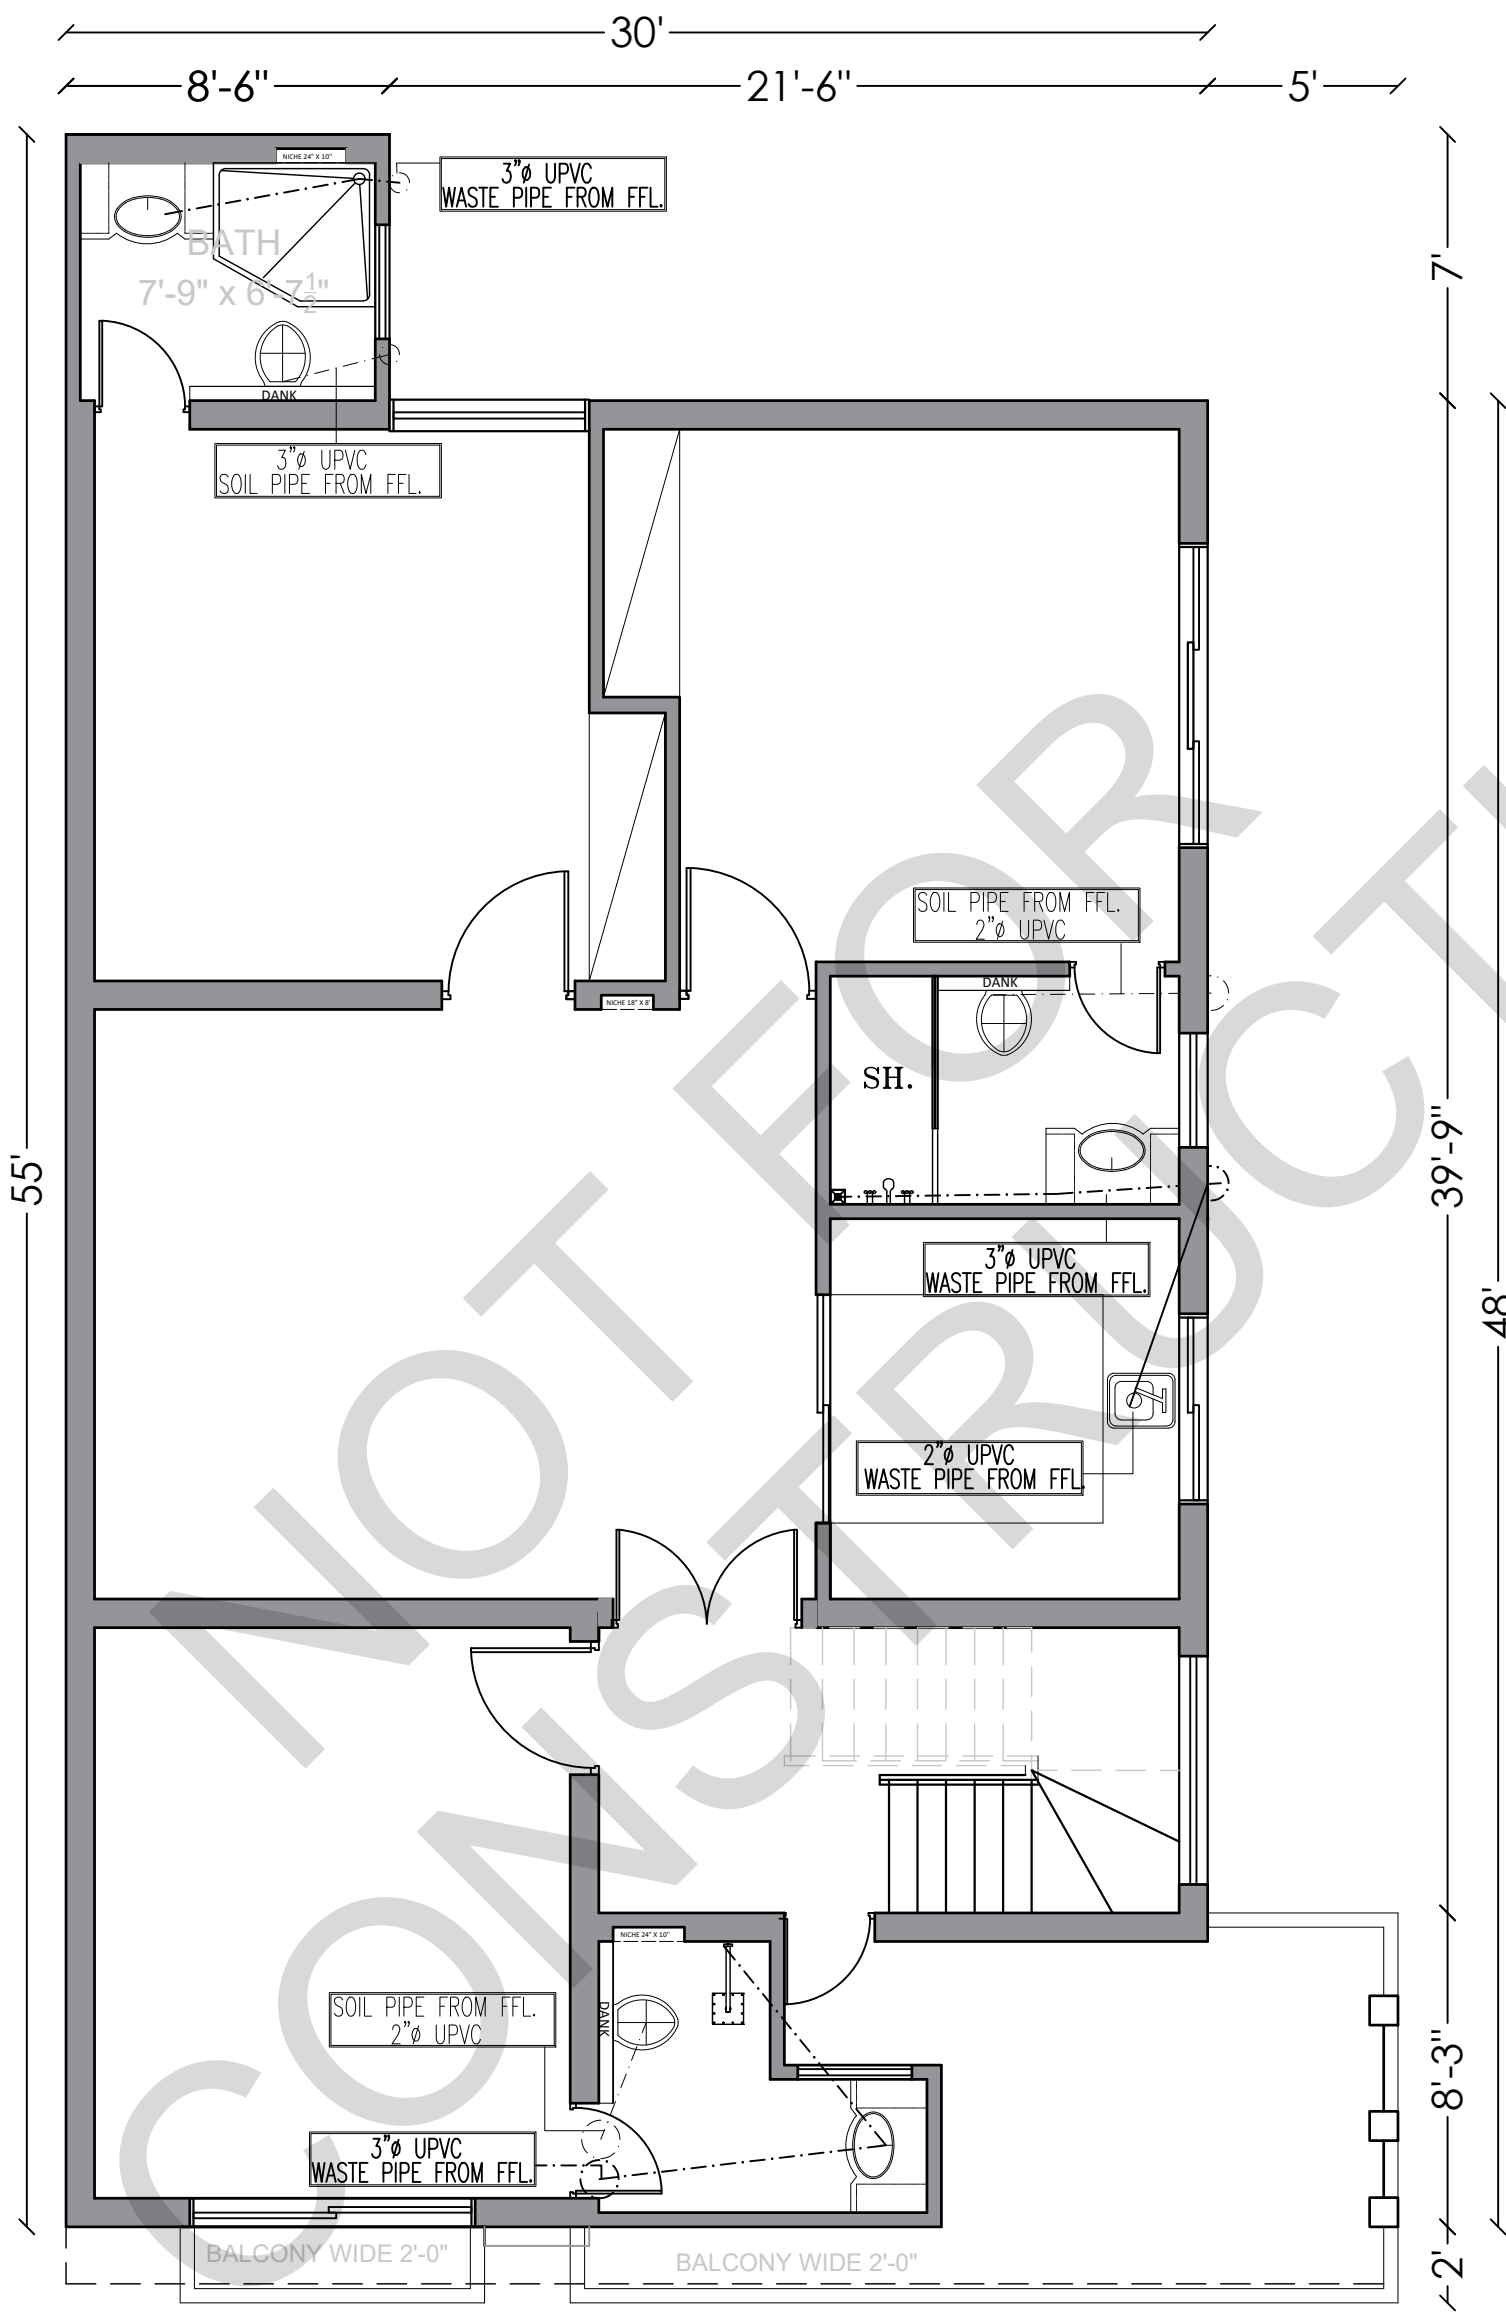

A1 **FIRST FLOOR**
COVERED AREA 1573 SFT

C L I E N T

MR. ASHRAF

L O C A T I O N

AWT
LAHORE
PUNJAB, PAKISTAN

PROJECT
RESIDENTIAL
HOUSE

TOTAL AREA:	DWG. NO.
2275 SFT	A-02
	SHEET NO
	0 OF 0

DRAWING TITLE
ARCHI. LAYOUT

DRAWN BY	ALI REZA
CHECKED BY	Ar.M.ABBAS
SCALE	NTS
DATE	02-12-2025

AL NAAFAY
CONSTRUCTION
COMPANY


DRAWINGS REVISION LOG.


REV. NO	REV. DATE
STAGE REV-001	
STAGE REV-002	
STAGE REV-003	
STAGE REV-004	
STAGE REV-005	
TOTAL REV.	

OFFICE / CONTACT

Johar Town Lahore near
Expo Center Lahore

+92 300 4192356

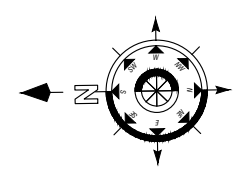

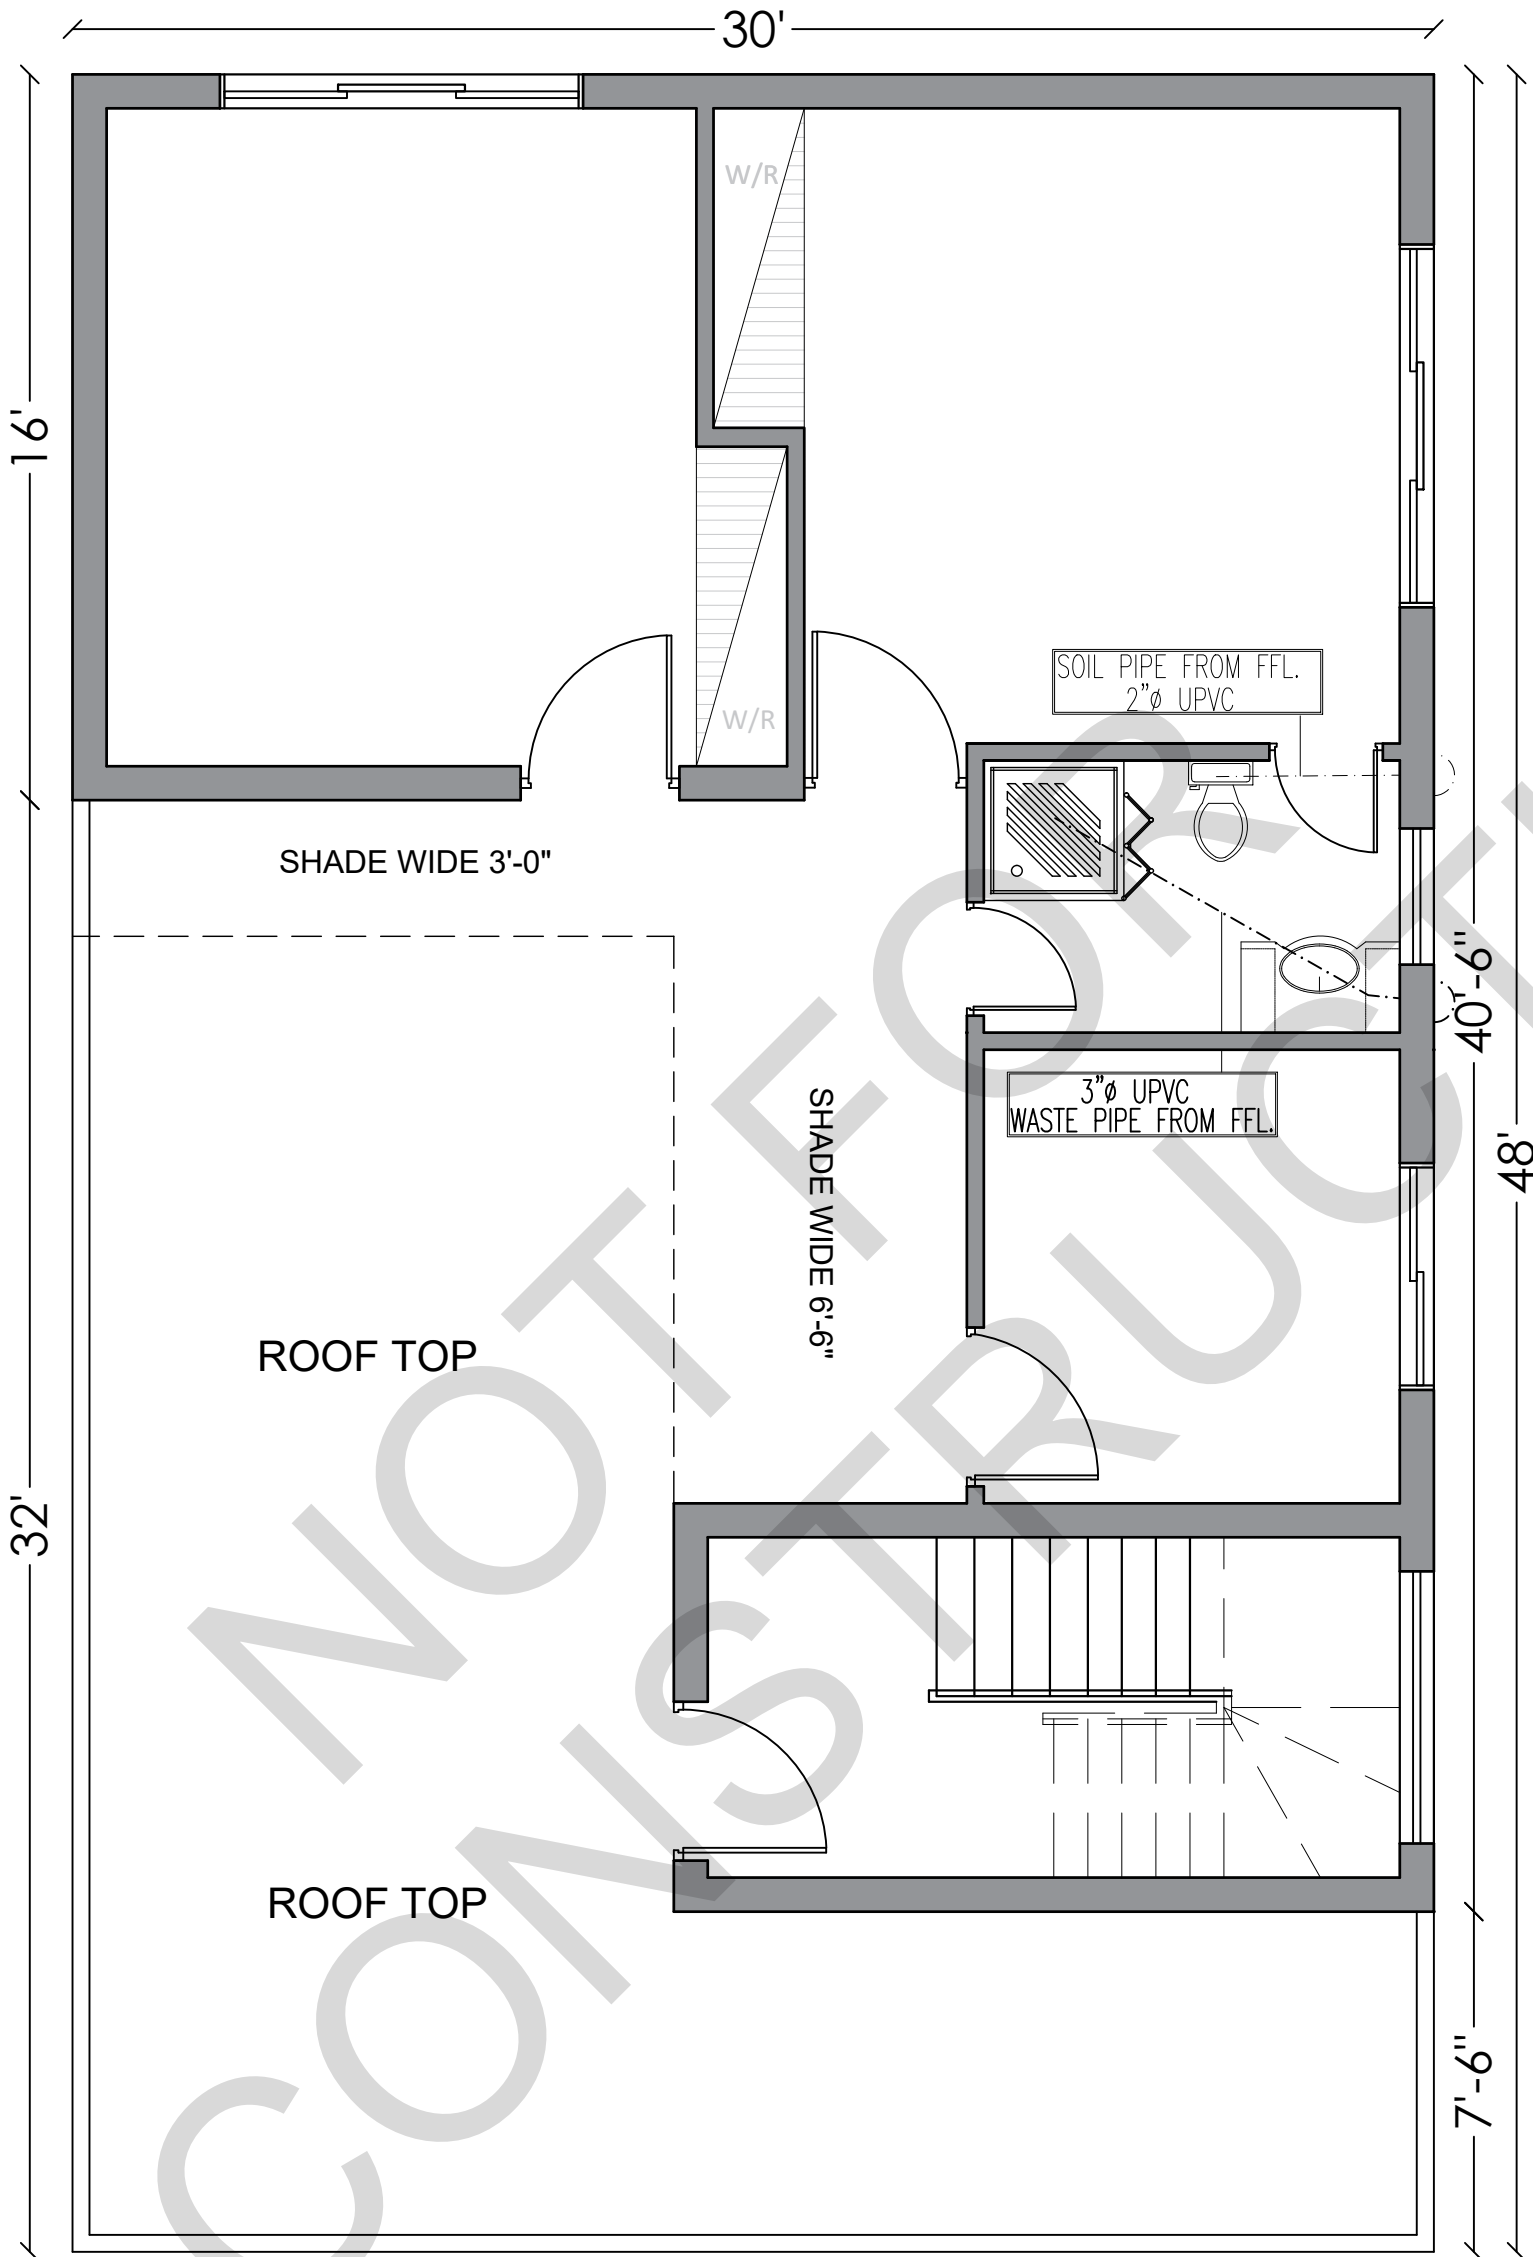

C L I E N T

MR. ASHRAF

L O C A T I O N

AWT
LAHORE
PUNJAB, PAKISTAN

PROJECT
RESIDENTIAL
HOUSE

TOTAL AREA:	DWG. NO.
2275 SFT	A-02
	SHEET NO
	0 OF 0

DRAWING TITLE
ARCHI. LAYOUT

DRAWN BY	ALI REZA
CHECKED BY	Ar.M.ABBAS
SCALE	NTS
DATE	02-12-2025

AL NAAFAY
CONSTRUCTION
COMPANY


DRAWINGS REVISION LOG.

REV. NO	REV. DATE
STAGE REV-001	
STAGE REV-002	
STAGE REV-003	
STAGE REV-004	
STAGE REV-005	
TOTAL REV.	

OFFICE / CONTACT

Johar Town Lahore near
Expo Center Lahore

+92 300 4192356

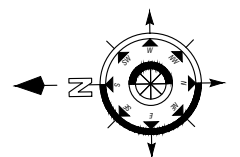

A1 SECOND FLOOR
COVERED AREA 930 SFT

10-MARLA
HOUSE DESIGN

"DOOR & WINDOW
DRAWINGS"

LOCATION:
A.W.T HOUSING SCHEME
E-BLOCK, PLOT# 534

C L I E N T

MR. ASHRAF

L O C A T I O N

AWT
LAHORE
PUNJAB, PAKISTAN

PROJECT
RESIDENTIAL
HOUSE

TOTAL AREA:	DWG. NO.
2275 SFT	A-02
	SHEET NO
	0 OF 0

DRAWING TITLE

ARCHI. LAYOUT

DRAWN BY	ALI REZA
CHECKED BY	Ar.M.ABBAS
SCALE	NTS
DATE	02-12-2025

AL NAAFAY
CONSTRUCTION
COMPANY


DRAWINGS REVISION LOG.

REV. NO	REV. DATE
STAGE REV-001	
STAGE REV-002	
STAGE REV-003	
STAGE REV-004	
STAGE REV-005	
TOTAL REV.	

OFFICE / CONTACT

Johar Town Lahore near
Expo Center Lahore

+92 300 4192356

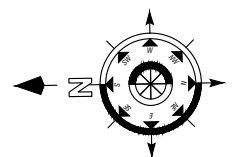

C L I E N T

MR. ASHRAF


L O C A T I O N

AWT
LAHORE
PUNJAB, PAKISTANPROJECT
RESIDENTIAL
HOUSETOTAL AREA: 2275 SFT
DWG. NO. A-02
SHEET NO. 0 OF 0DRAWING TITLE
ARCHI. LAYOUTDRAWN BY ALI REZA
CHECKED BY Ar.M.ABBAS
SCALE NTS
DATE 02-12-2025AL NAAFAY
CONSTRUCTION
COMPANYDRAWINGS REVISION LOG.
REV. NO REV. DATE
STAGE REV-001
STAGE REV-002
STAGE REV-003
STAGE REV-004
STAGE REV-005
TOTAL REV.

OFFICE / CONTACT


Johar Town Lahore near
Expo Center Lahore

+92 300 4192356

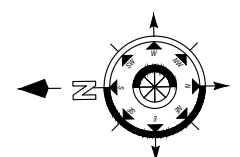

SCHEDULE OF OPENINGS

S.NO	TYPE	SIZE	SILL	DISCRIPTION
01	D-1	6'-0" x 8'-0"	0'-0"	ALUMINUM SLIDING
02	D-2	5'-0" x 8'-0"	0'-0"	WOODEN DOOR
03	D-2A	4'-0" x 9'-0"	0'-0"	WOODEN DOOR
04	D-3	3'-6" x 8'-0"	0'-0"	” ” ”
05	D-4	3'-0" x 8'-0"	0'-0"	” ” ”
06	D-5	2'-6" x 8'-0"	0'-0"	” ” ”
07	W-1	8'-0" x 7'-6"	0'-6"	ALUMINUM WINDOW
08	W-2	6'-0" x 7'-6"	0'-6"	” ” ”
09	W-3	5'-3" x 7'-6"	0'-6"	” ” ”
10	W-4	5'-0" x 2'-0"	3'-0"	” ” ”
11	W-5	3'-6" x 2'-6"	3'-0"	” ” ”
12				
13				
14				
15				
16	V-1	3'-0" x 2'-0"	5'-0"	ALUMINUM VENT.
17				

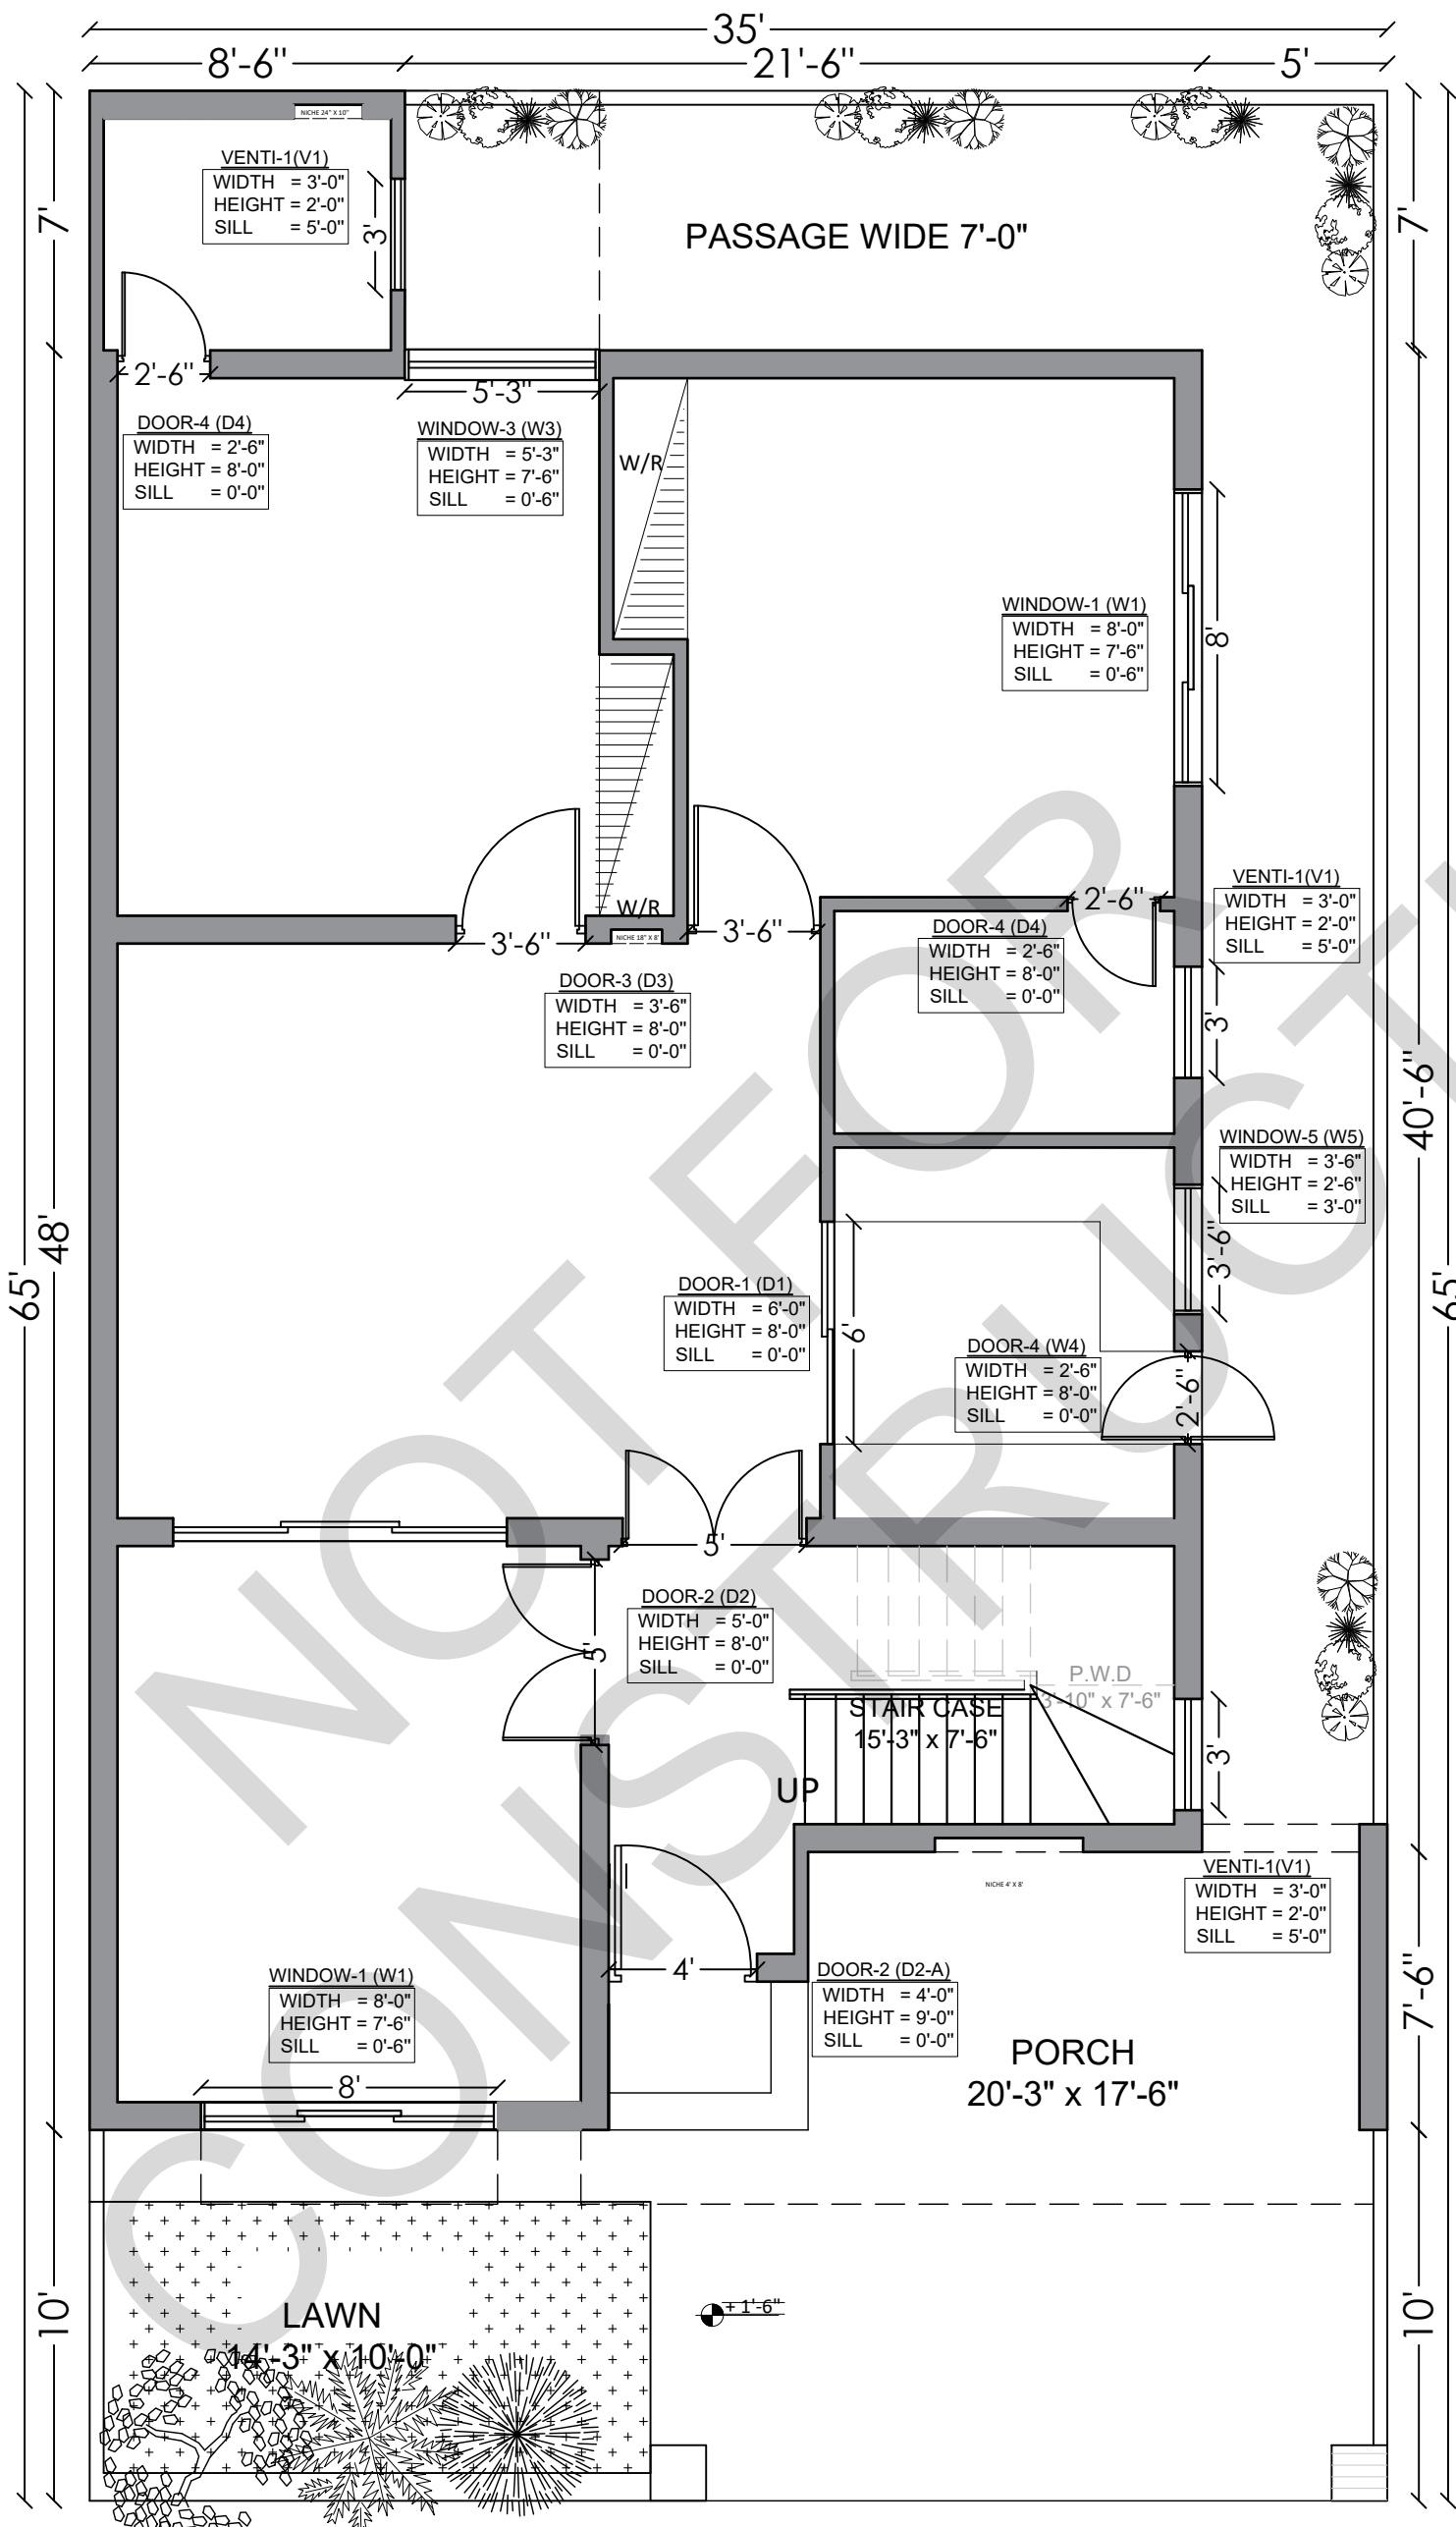

A1 GROUND FLOOR
COVERED AREA 1585 SFT

C L I E N T

MR. ASHRAF

L O C A T I O N

AWT
LAHORE
PUNJAB, PAKISTAN

PROJECT
RESIDENTIAL
HOUSE

TOTAL AREA:	DWG. NO.
2275 SFT	A-02
	SHEET NO
	0 OF 0

DRAWING TITLE
ARCHI. LAYOUT

DRAWN BY	ALI REZA
CHECKED BY	Ar.M.ABBAS
SCALE	NTS
DATE	02-12-2025

AL NAAFAY
CONSTRUCTION
COMPANY


DRAWINGS REVISION LOG.

REV. NO	REV. DATE
STAGE REV-001	
STAGE REV-002	
STAGE REV-003	
STAGE REV-004	
STAGE REV-005	
TOTAL REV.	

OFFICE / CONTACT

Johar Town Lahore near
Expo Center Lahore

+92 300 4192356

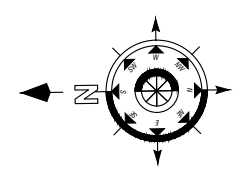

C L I E N T

MR. ASHRAF

L O C A T I O N

AWT
LAHORE
PUNJAB, PAKISTAN

PROJECT
RESIDENTIAL
HOUSE

TOTAL AREA: 2275 SFT
DWG. NO. A-02
SHEET NO. 0 OF 0

DRAWING TITLE
ARCHI. LAYOUT

DRAWN BY ALI REZA
CHECKED BY Ar.M.ABBAS
SCALE NTS
DATE 02-12-2025



AL NAAFAY
CONSTRUCTION
COMPANY

DRAWINGS REVISION LOG.	
REV. NO	REV. DATE
STAGE REV-001	
STAGE REV-002	
STAGE REV-003	
STAGE REV-004	
STAGE REV-005	
TOTAL REV.	


OFFICE / CONTACT

Johar Town Lahore near
Expo Center Lahore

+92 300 4192356

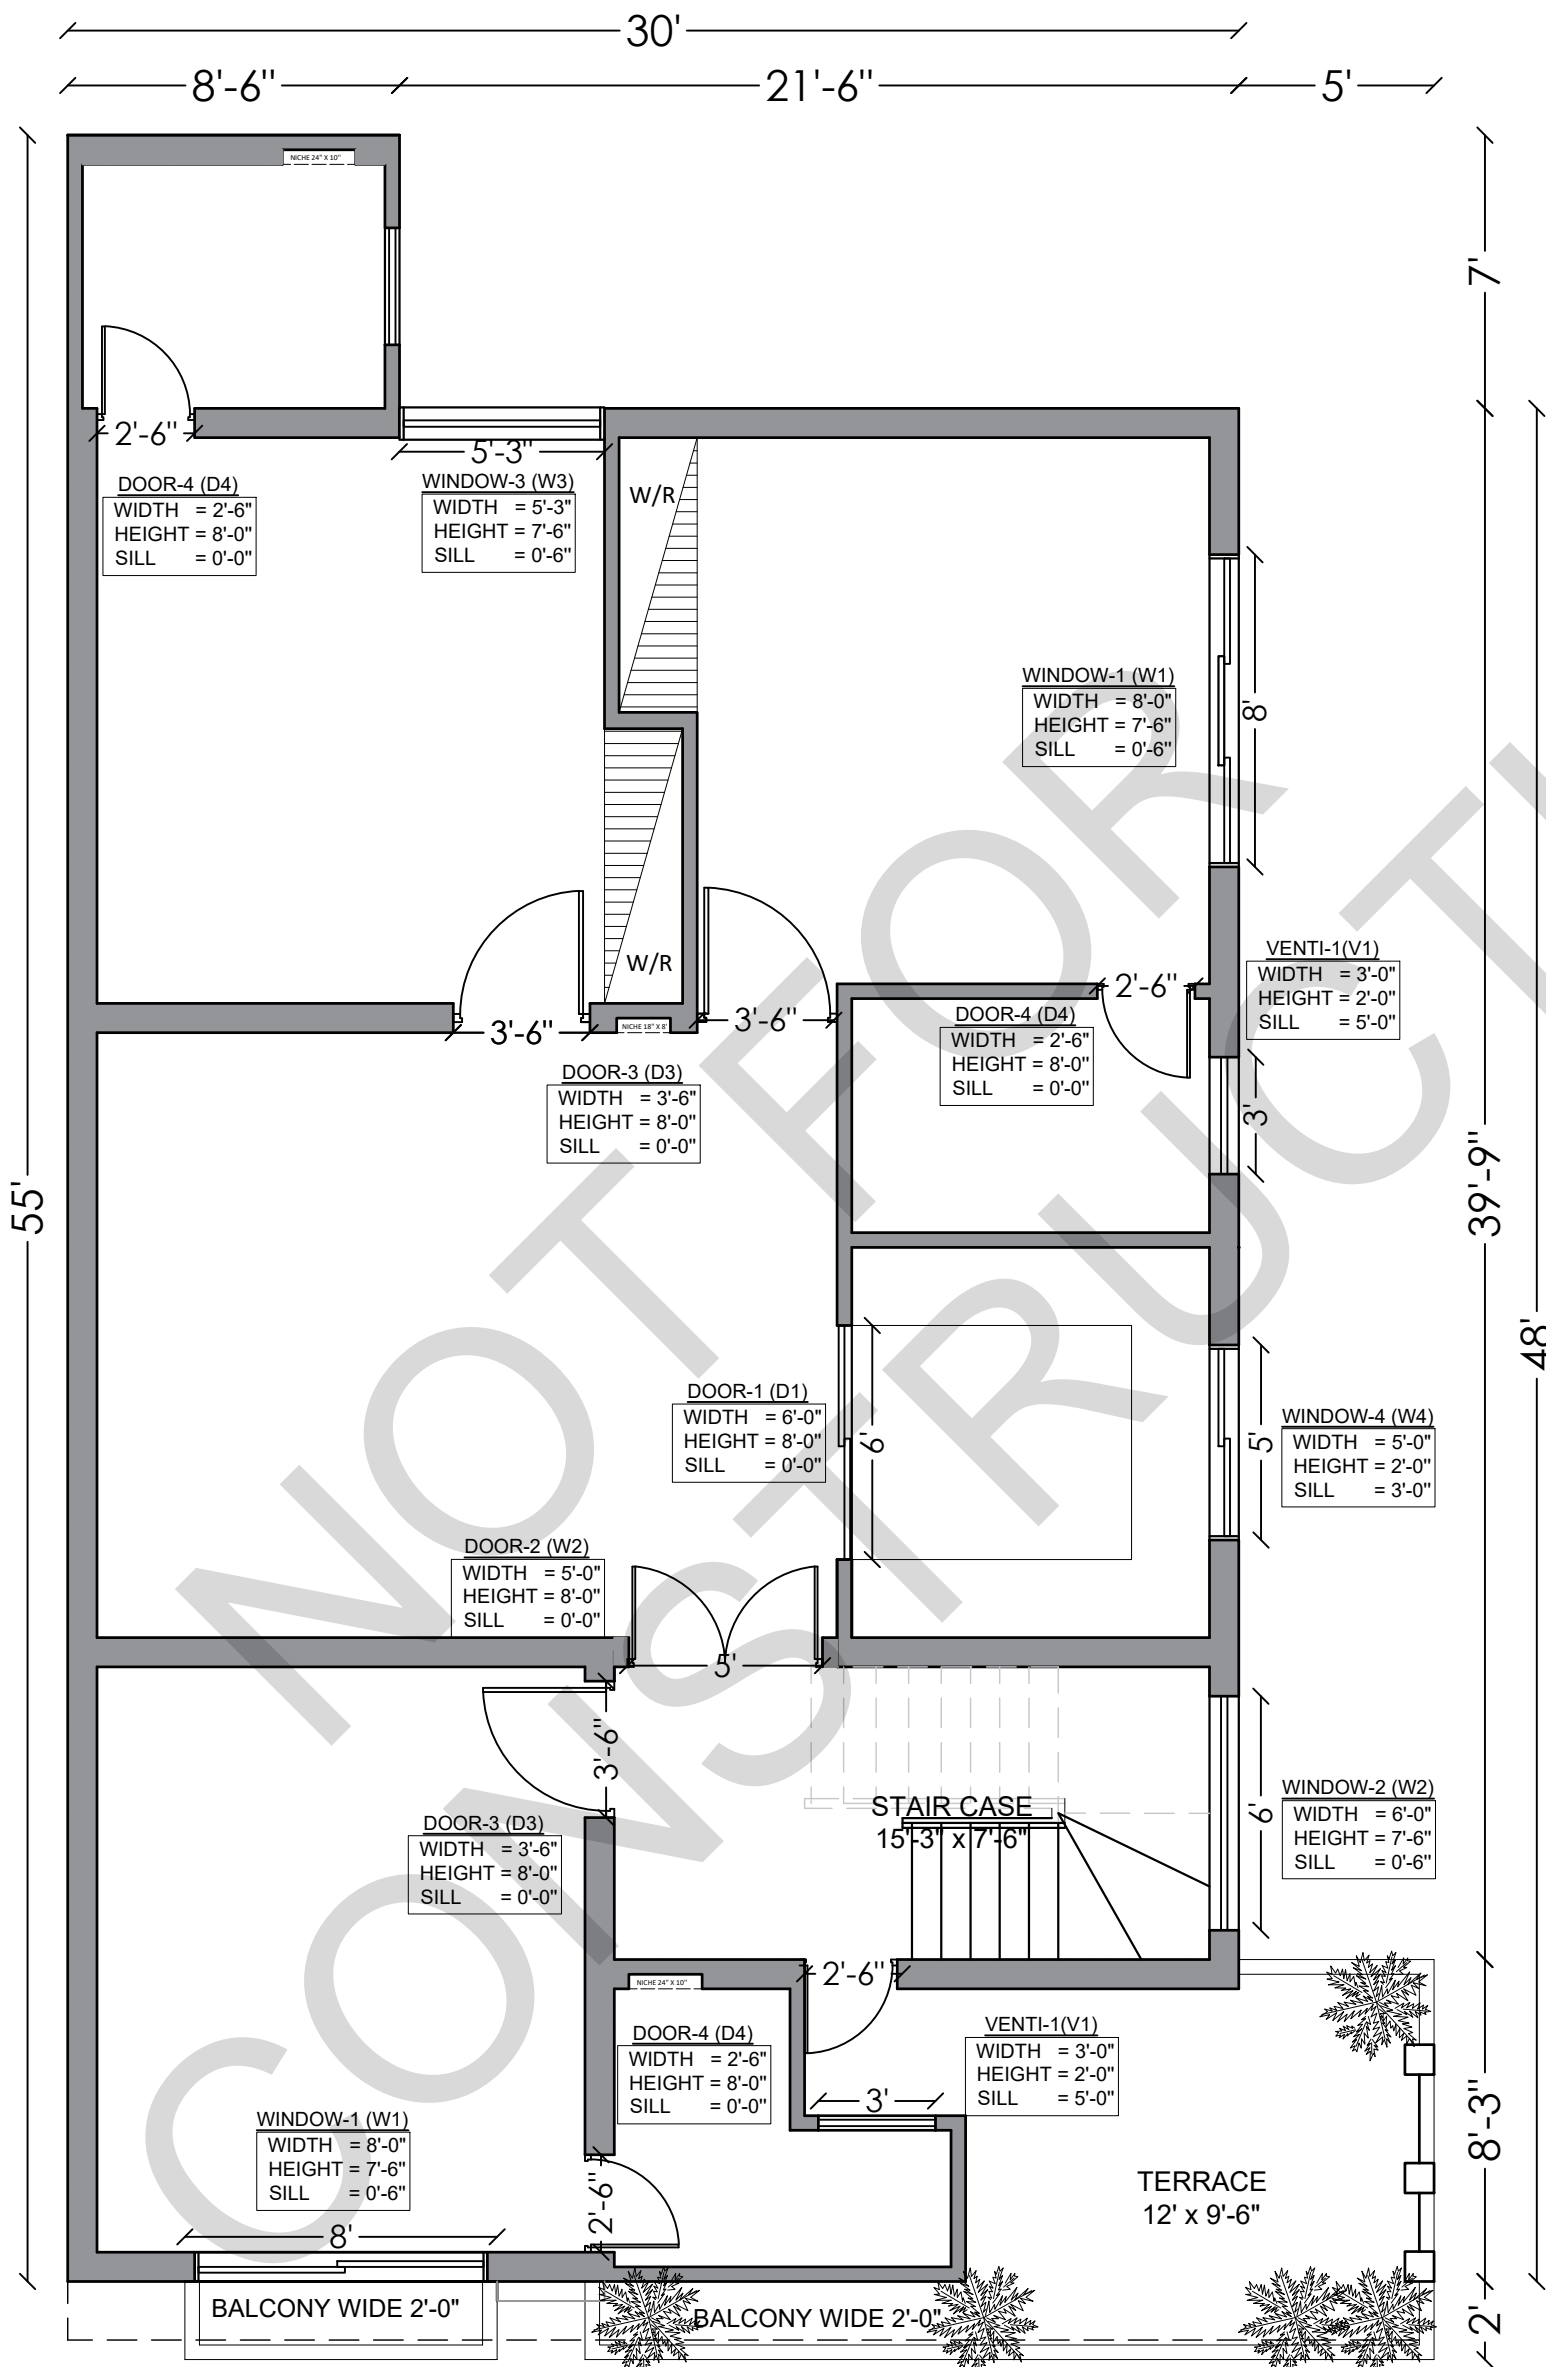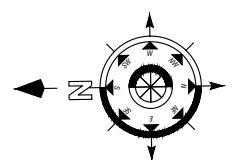


A1 FIRST FLOOR
COVERED AREA 1573 SFT

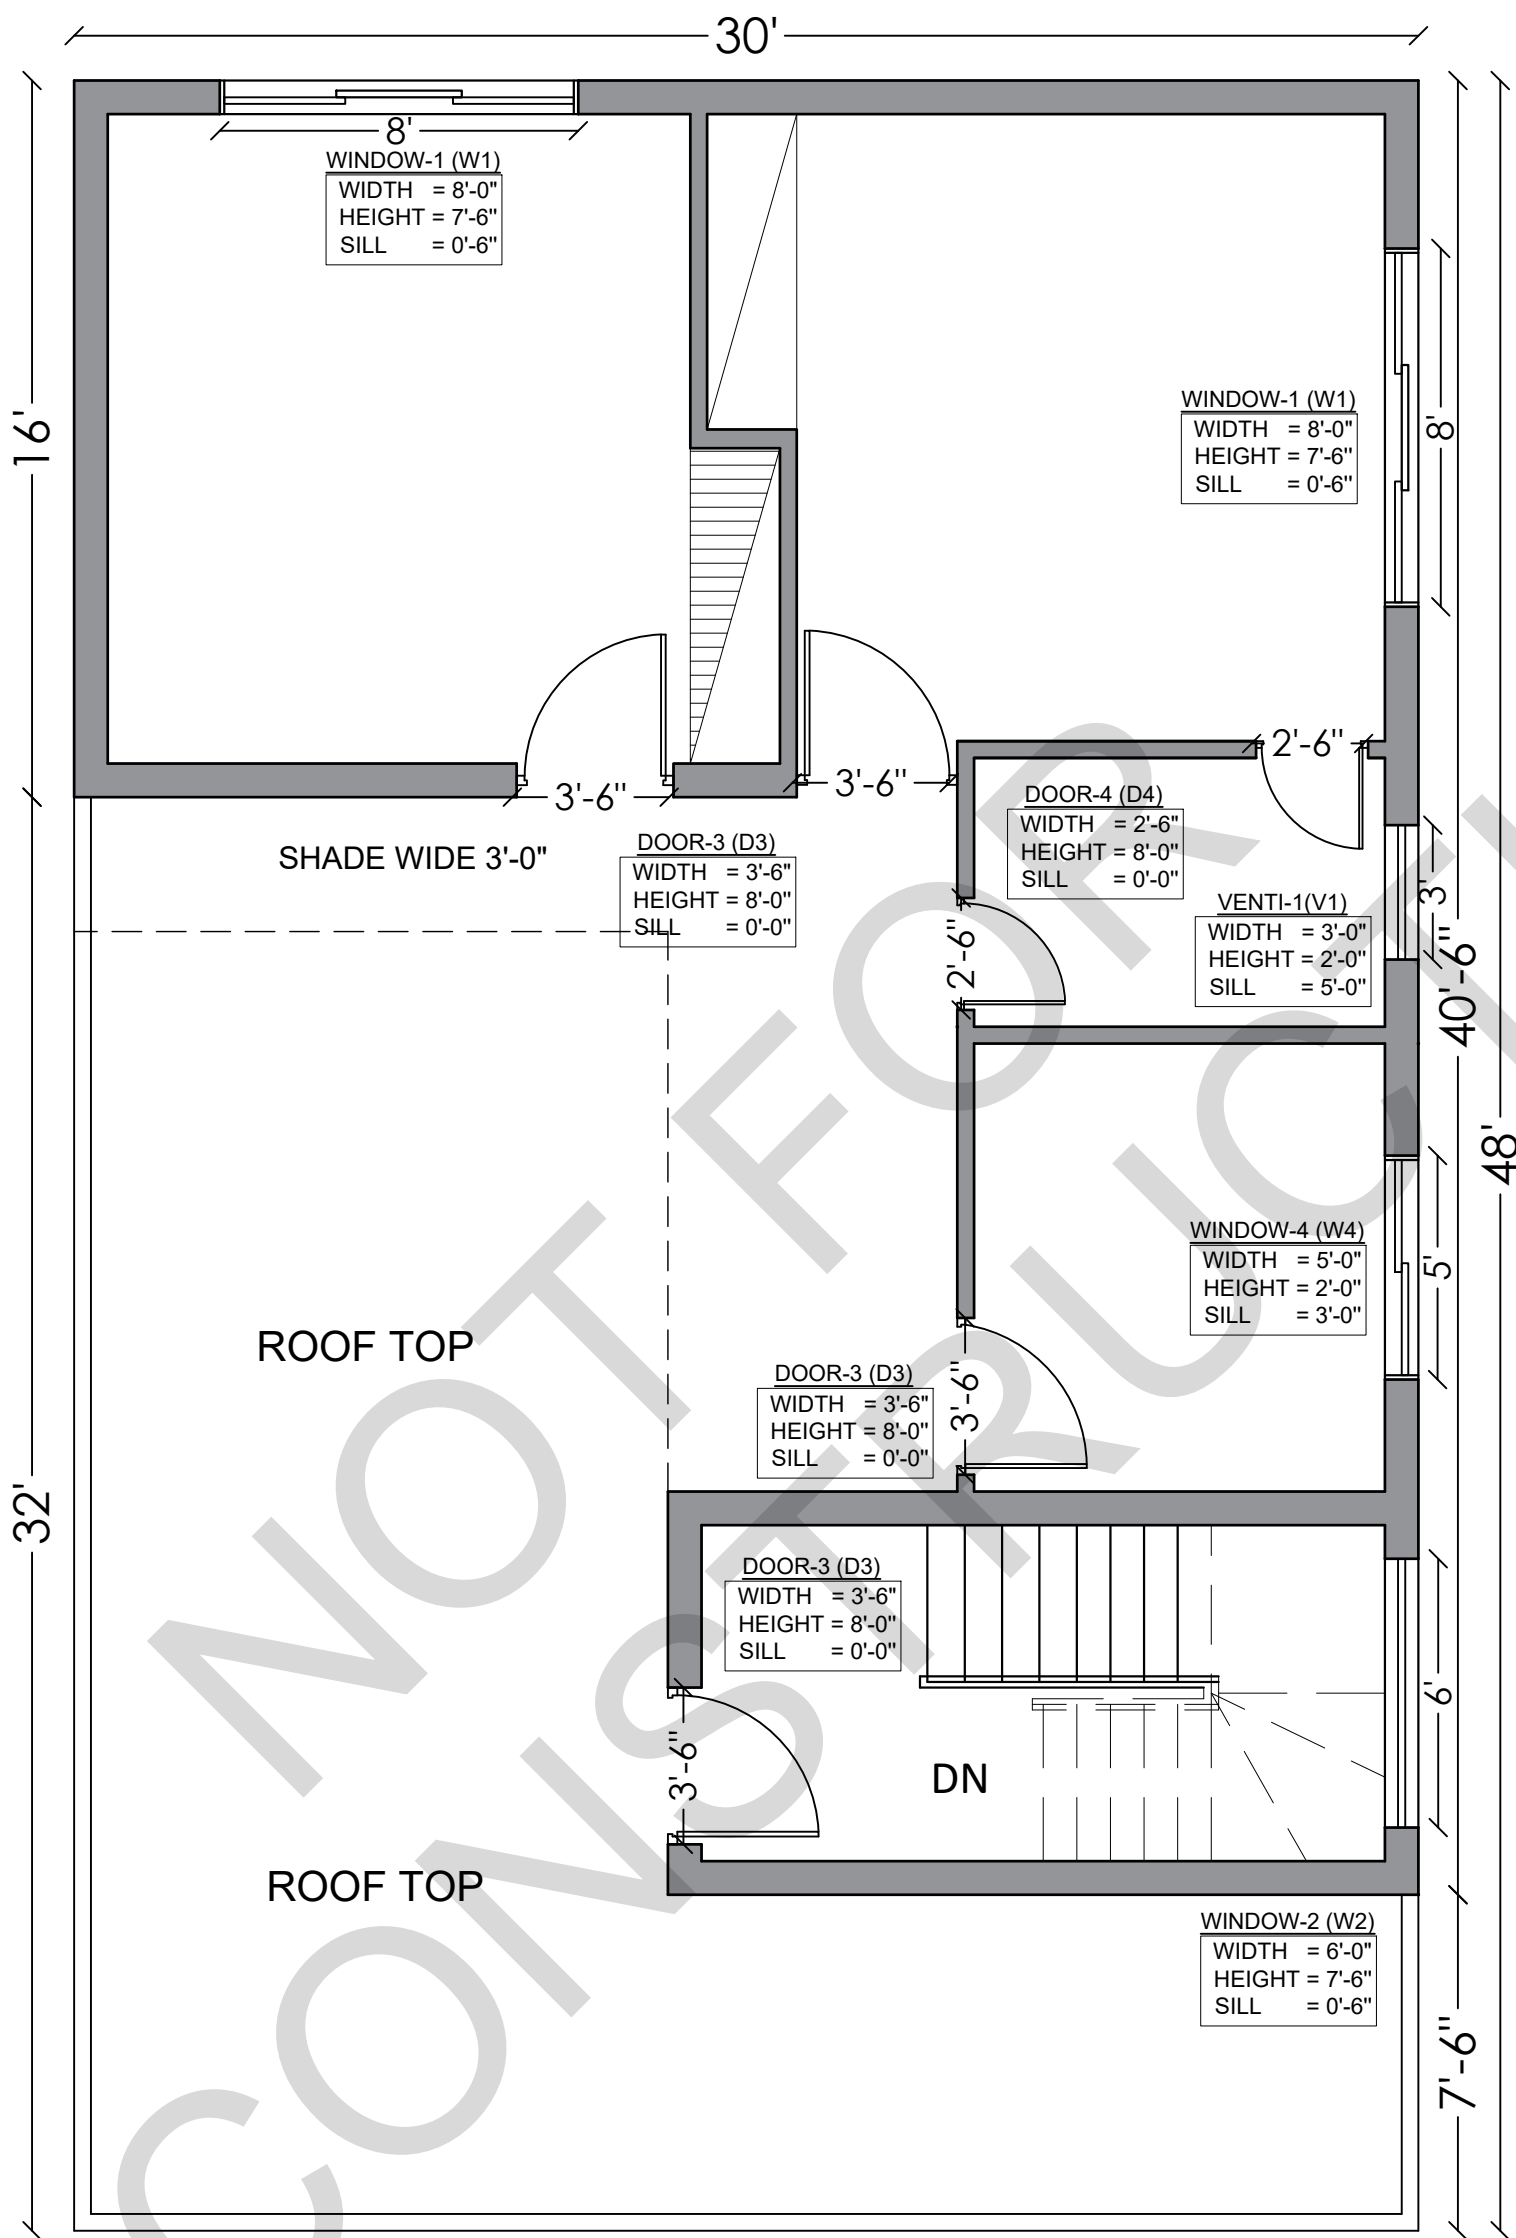

A1 SECOND FLOOR
COVERED AREA 930 SFT

CLIENT	
MR. ASHRAF	
LOCATION	
AWT LAHORE PUNJAB, PAKISTAN	
PROJECT	RESIDENTIAL HOUSE
	HOUSE
TOTAL AREA:	DWG. NO.
2275 SFT	A-02
	SHEET NO.
	0 OF 0
DRAWING TITLE	
ARCHI. LAYOUT	
DRAWN BY	ALI REZA
CHECKED BY	Ar.M.ABBAS
SCALE	NTS
DATE	02-12-2025
DRAWINGS REVISION LOG.	
REV. NO	REV. DATE
STAGE REV-001	
STAGE REV-002	
STAGE REV-003	
STAGE REV-004	
STAGE REV-005	
TOTAL REV.	
OFFICE / CONTACT	
Johar Town Lahore near Expo Center Lahore	
+92 300 4192356	

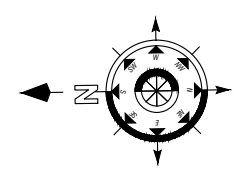

10-MARLA
HOUSE DESIGN

"CONSTRUCTION
DRAWINGS"

LOCATION:
A.W.T HOUSING SCHEME
E-BLOCK, PLOT# 534

C L I E N T

MR. ASHRAF

L O C A T I O N

AWT
LAHORE
PUNJAB, PAKISTAN

PROJECT
RESIDENTIAL
HOUSE

TOTAL AREA: DWG. NO.

2275
SFT

A-02

SHEET NO

0 OF 0

DRAWING TITLE

ARCHI. LAYOUT

DRAWN BY ALI REZA

CHECKED BY Ar.M.ABBAS

SCALE NTS

DATE 02-12-2025

AL NAAFAY
CONSTRUCTION
COMPANY

DRAWINGS REVISION LOG.

REV. NO REV. DATE

STAGE REV-001

STAGE REV-002

STAGE REV-003

STAGE REV-004


STAGE REV-005


TOTAL REV.

OFFICE / CONTACT


Johar Town Lahore near
Expo Center Lahore

+92 300 4192356

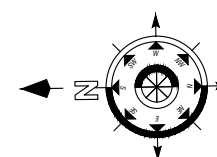

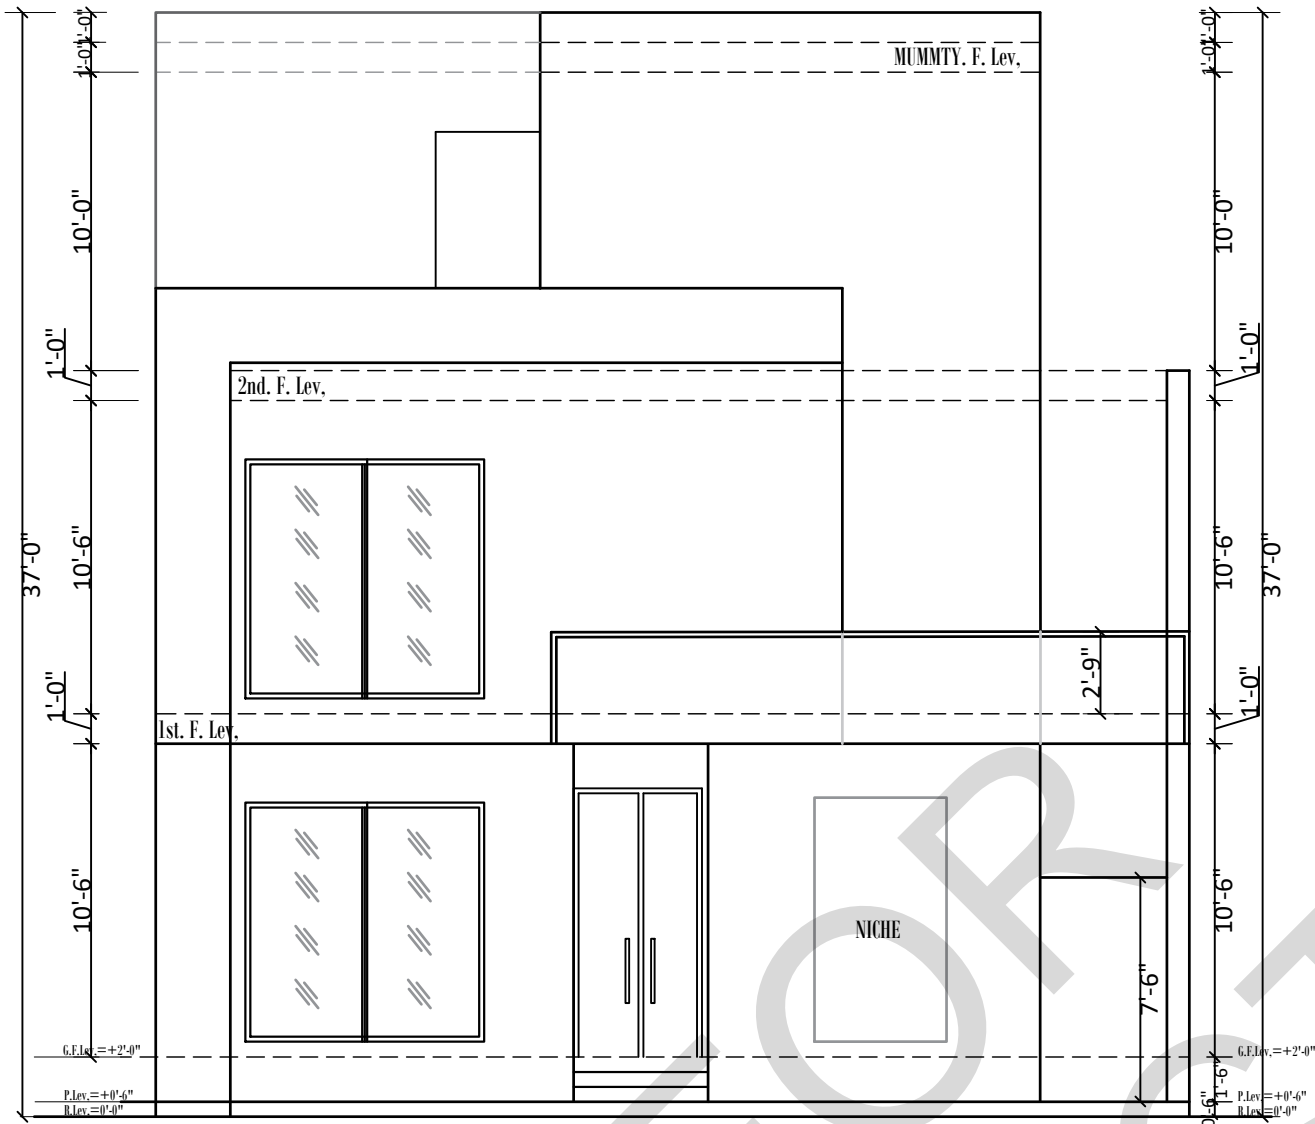

FRONT ELEVATION
SCALE 1/8"=1'-0"

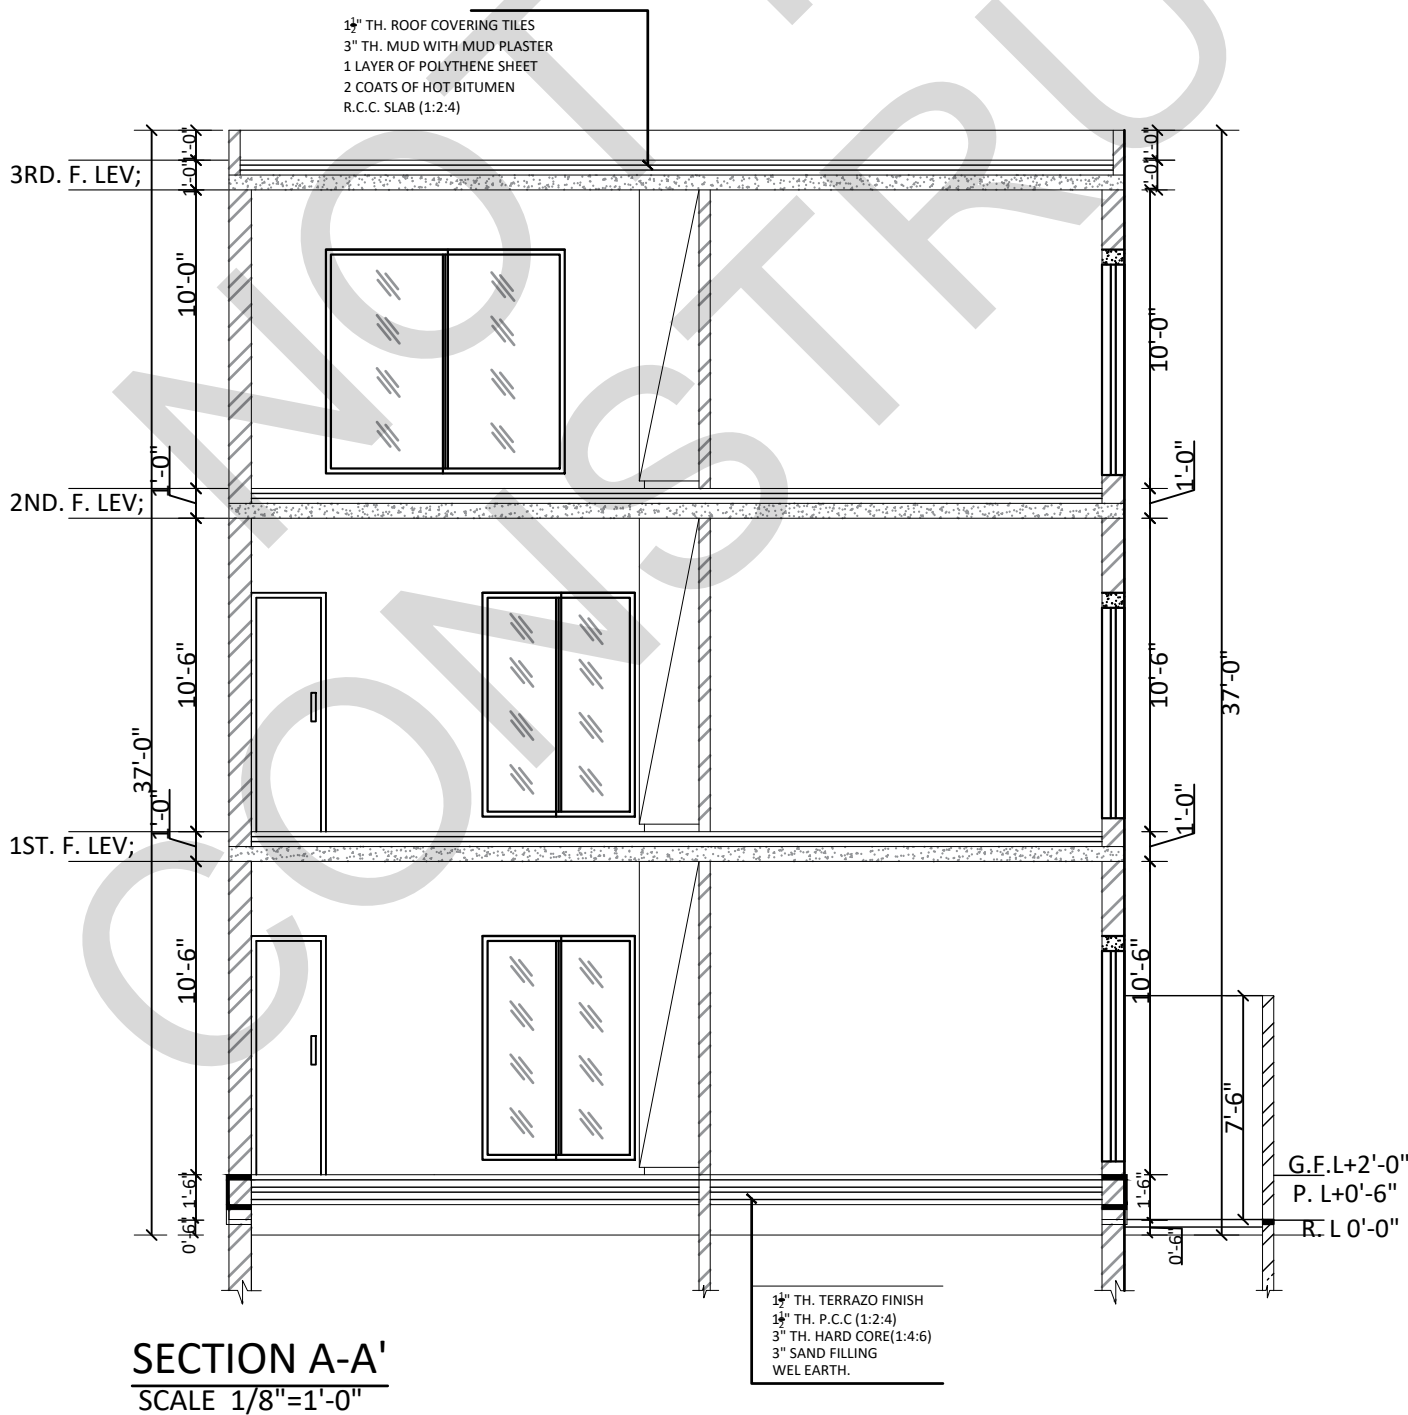

SECTION A-A'
SCALE 1/8"=1'-0"

C L I E N T

MR. ASHRAF

L O C A T I O N

AWT
LAHORE
PUNJAB, PAKISTAN

PROJECT
RESIDENTIAL
HOUSE

TOTAL AREA:	DWG. NO.
2275 SFT	A-02
	SHEET NO
	0 OF 0

DRAWING TITLE
ARCHI. LAYOUT

DRAWN BY	ALI REZA
CHECKED BY	Ar.M.ABBAS
SCALE	NTS
DATE	02-12-2025


AL NAAFAY
CONSTRUCTION
COMPANY

DRAWINGS REVISION LOG.	
REV. NO	REV. DATE
STAGE REV-001	
STAGE REV-002	
STAGE REV-003	
STAGE REV-004	
STAGE REV-005	
TOTAL REV.	

OFFICE / CONTACT

Johar Town Lahore near
Expo Center Lahore

+92 300 4192356

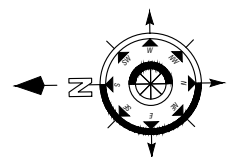

C L I E N T

MR. ASHRAF

L O C A T I O N

AWT
LAHORE
PUNJAB, PAKISTAN

PROJECT
RESIDENTIAL
HOUSE

TOTAL AREA: 2275 SFT
DWG. NO. A-02
SHEET NO. 0 OF 0

DRAWING TITLE
ARCHI. LAYOUT

DRAWN BY ALI REZA
CHECKED BY Ar.M.ABBAS
SCALE NTS
DATE 02-12-2025

AL NAAFAY
CONSTRUCTION
COMPANY



DRAWINGS REVISION LOG.

REV. NO	REV. DATE
STAGE REV-001	
STAGE REV-002	
STAGE REV-003	
STAGE REV-004	
STAGE REV-005	
TOTAL REV.	


OFFICE / CONTACT

Johar Town Lahore near
Expo Center Lahore

+92 300 4192356

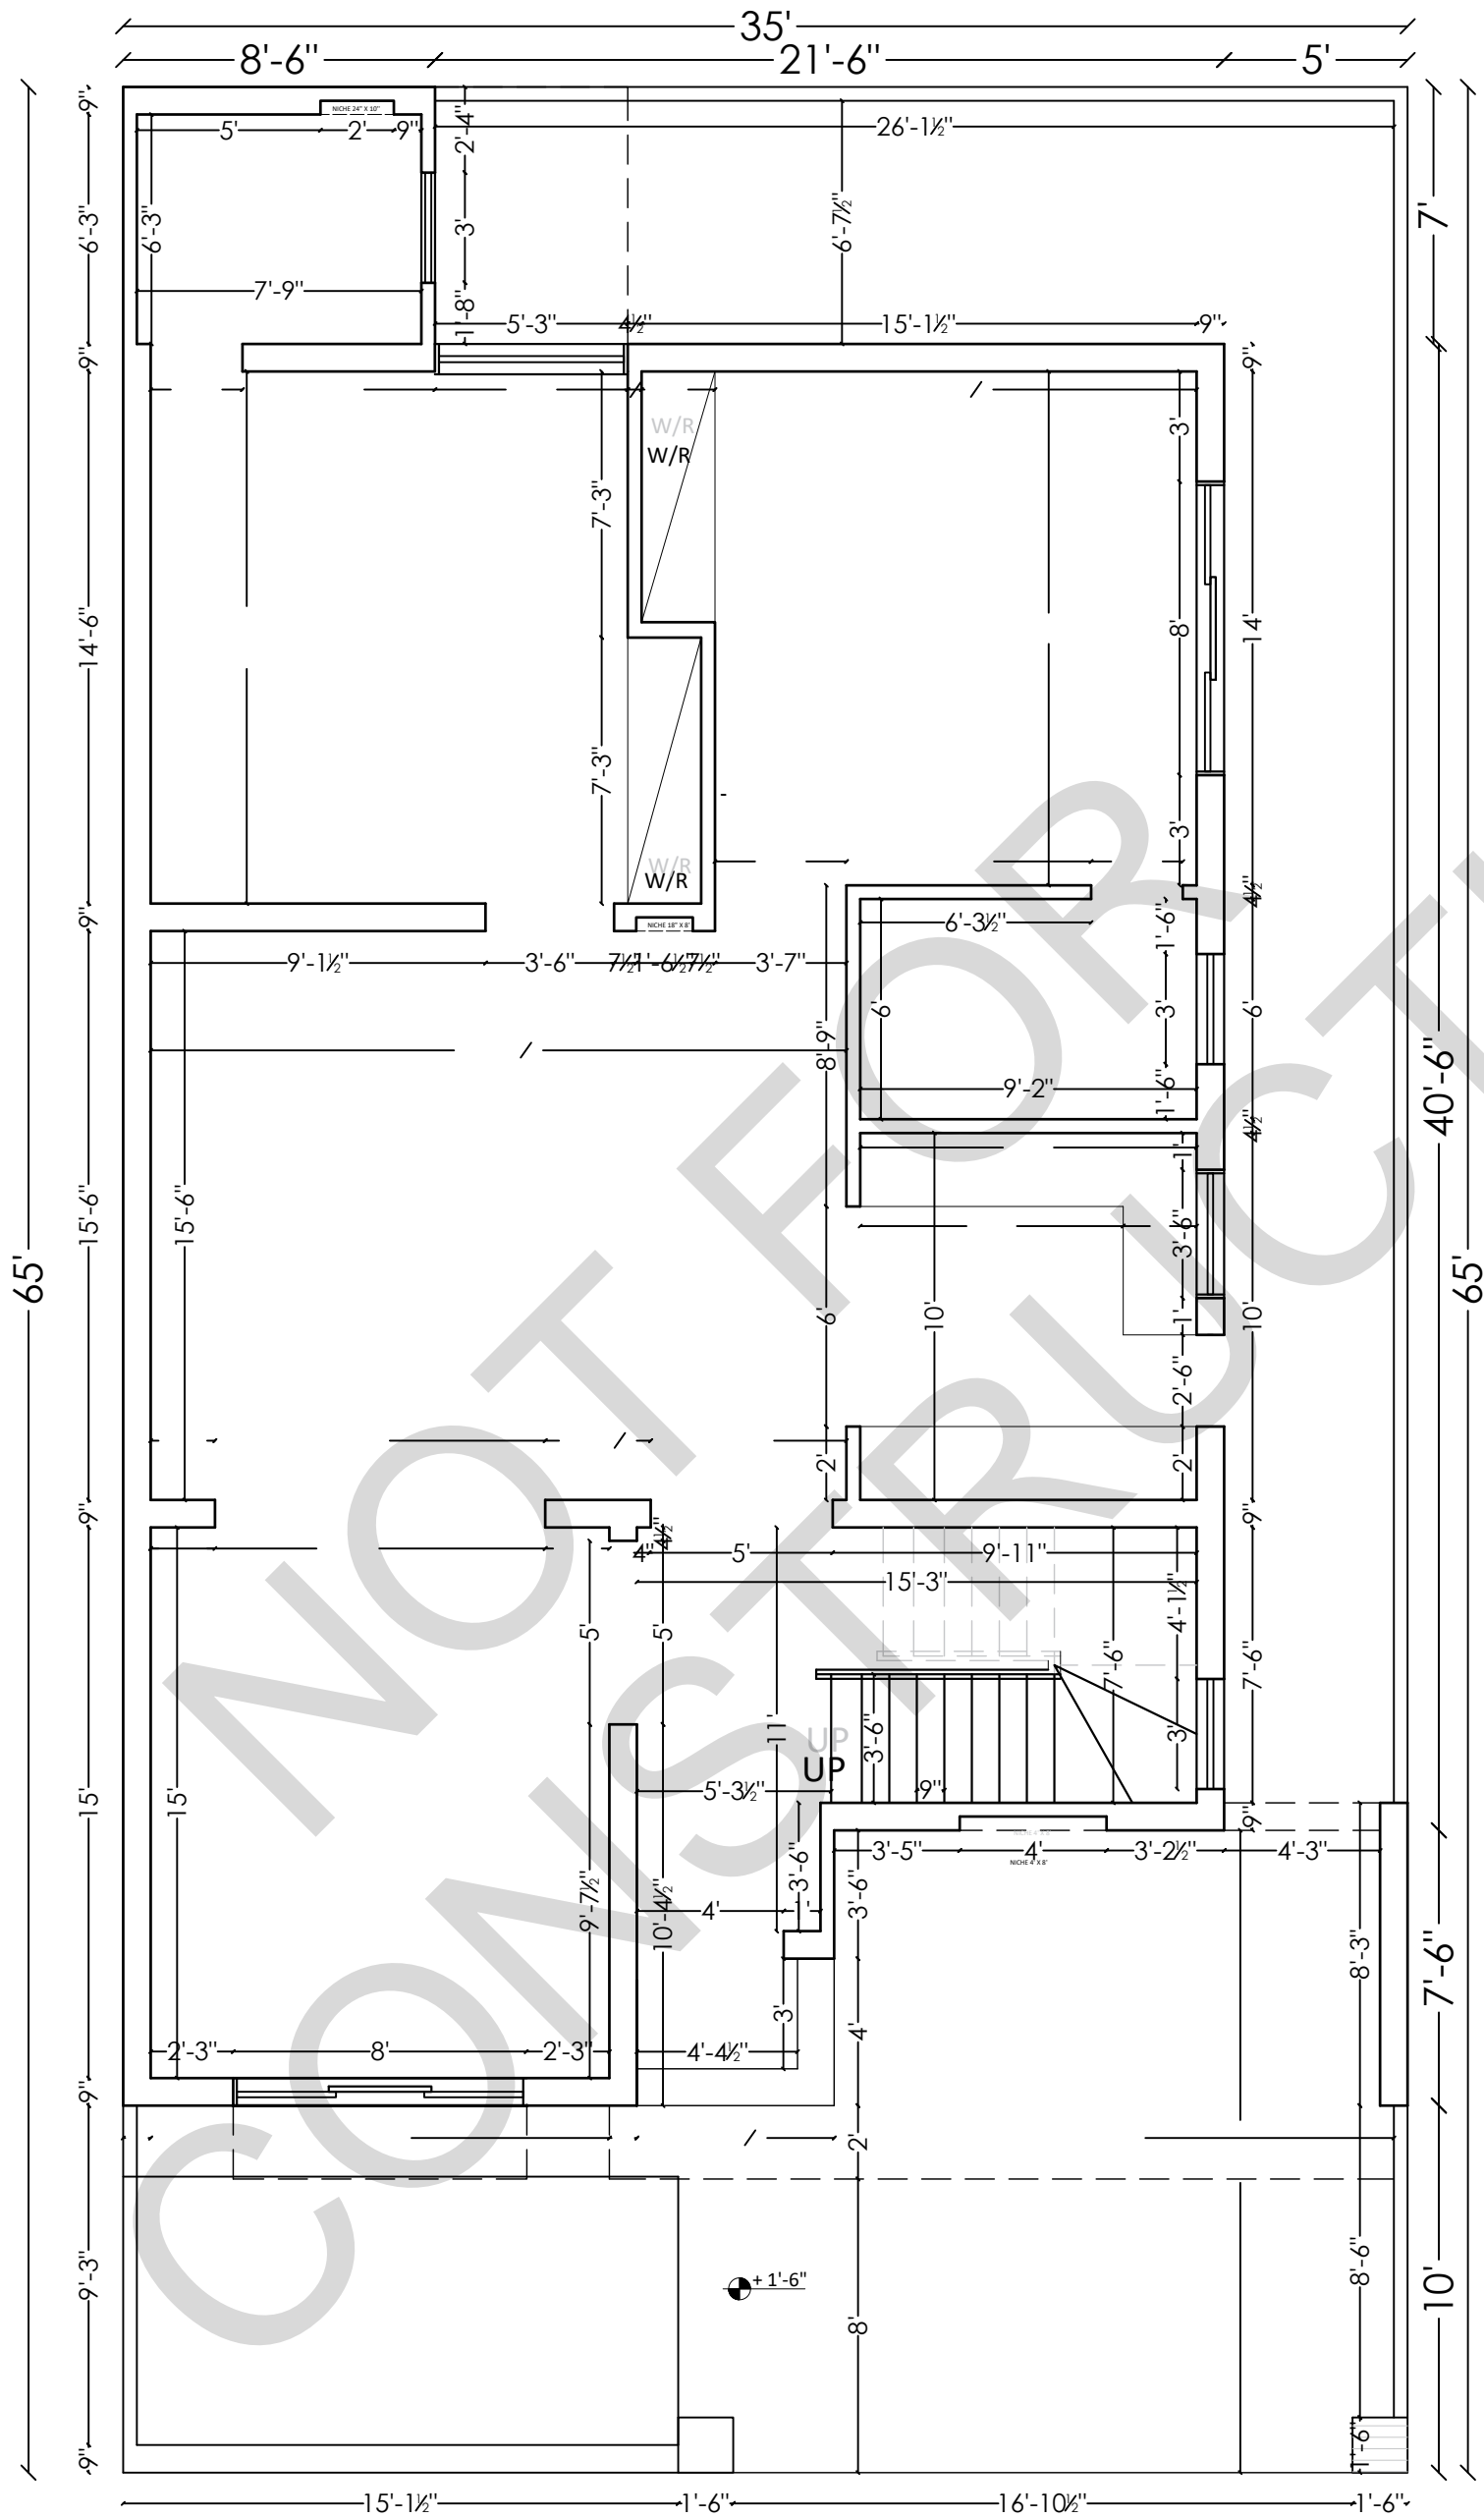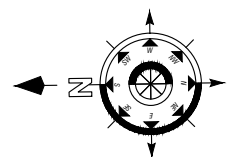

A1 GROUND FLOOR
COVERED AREA 1585 SFT

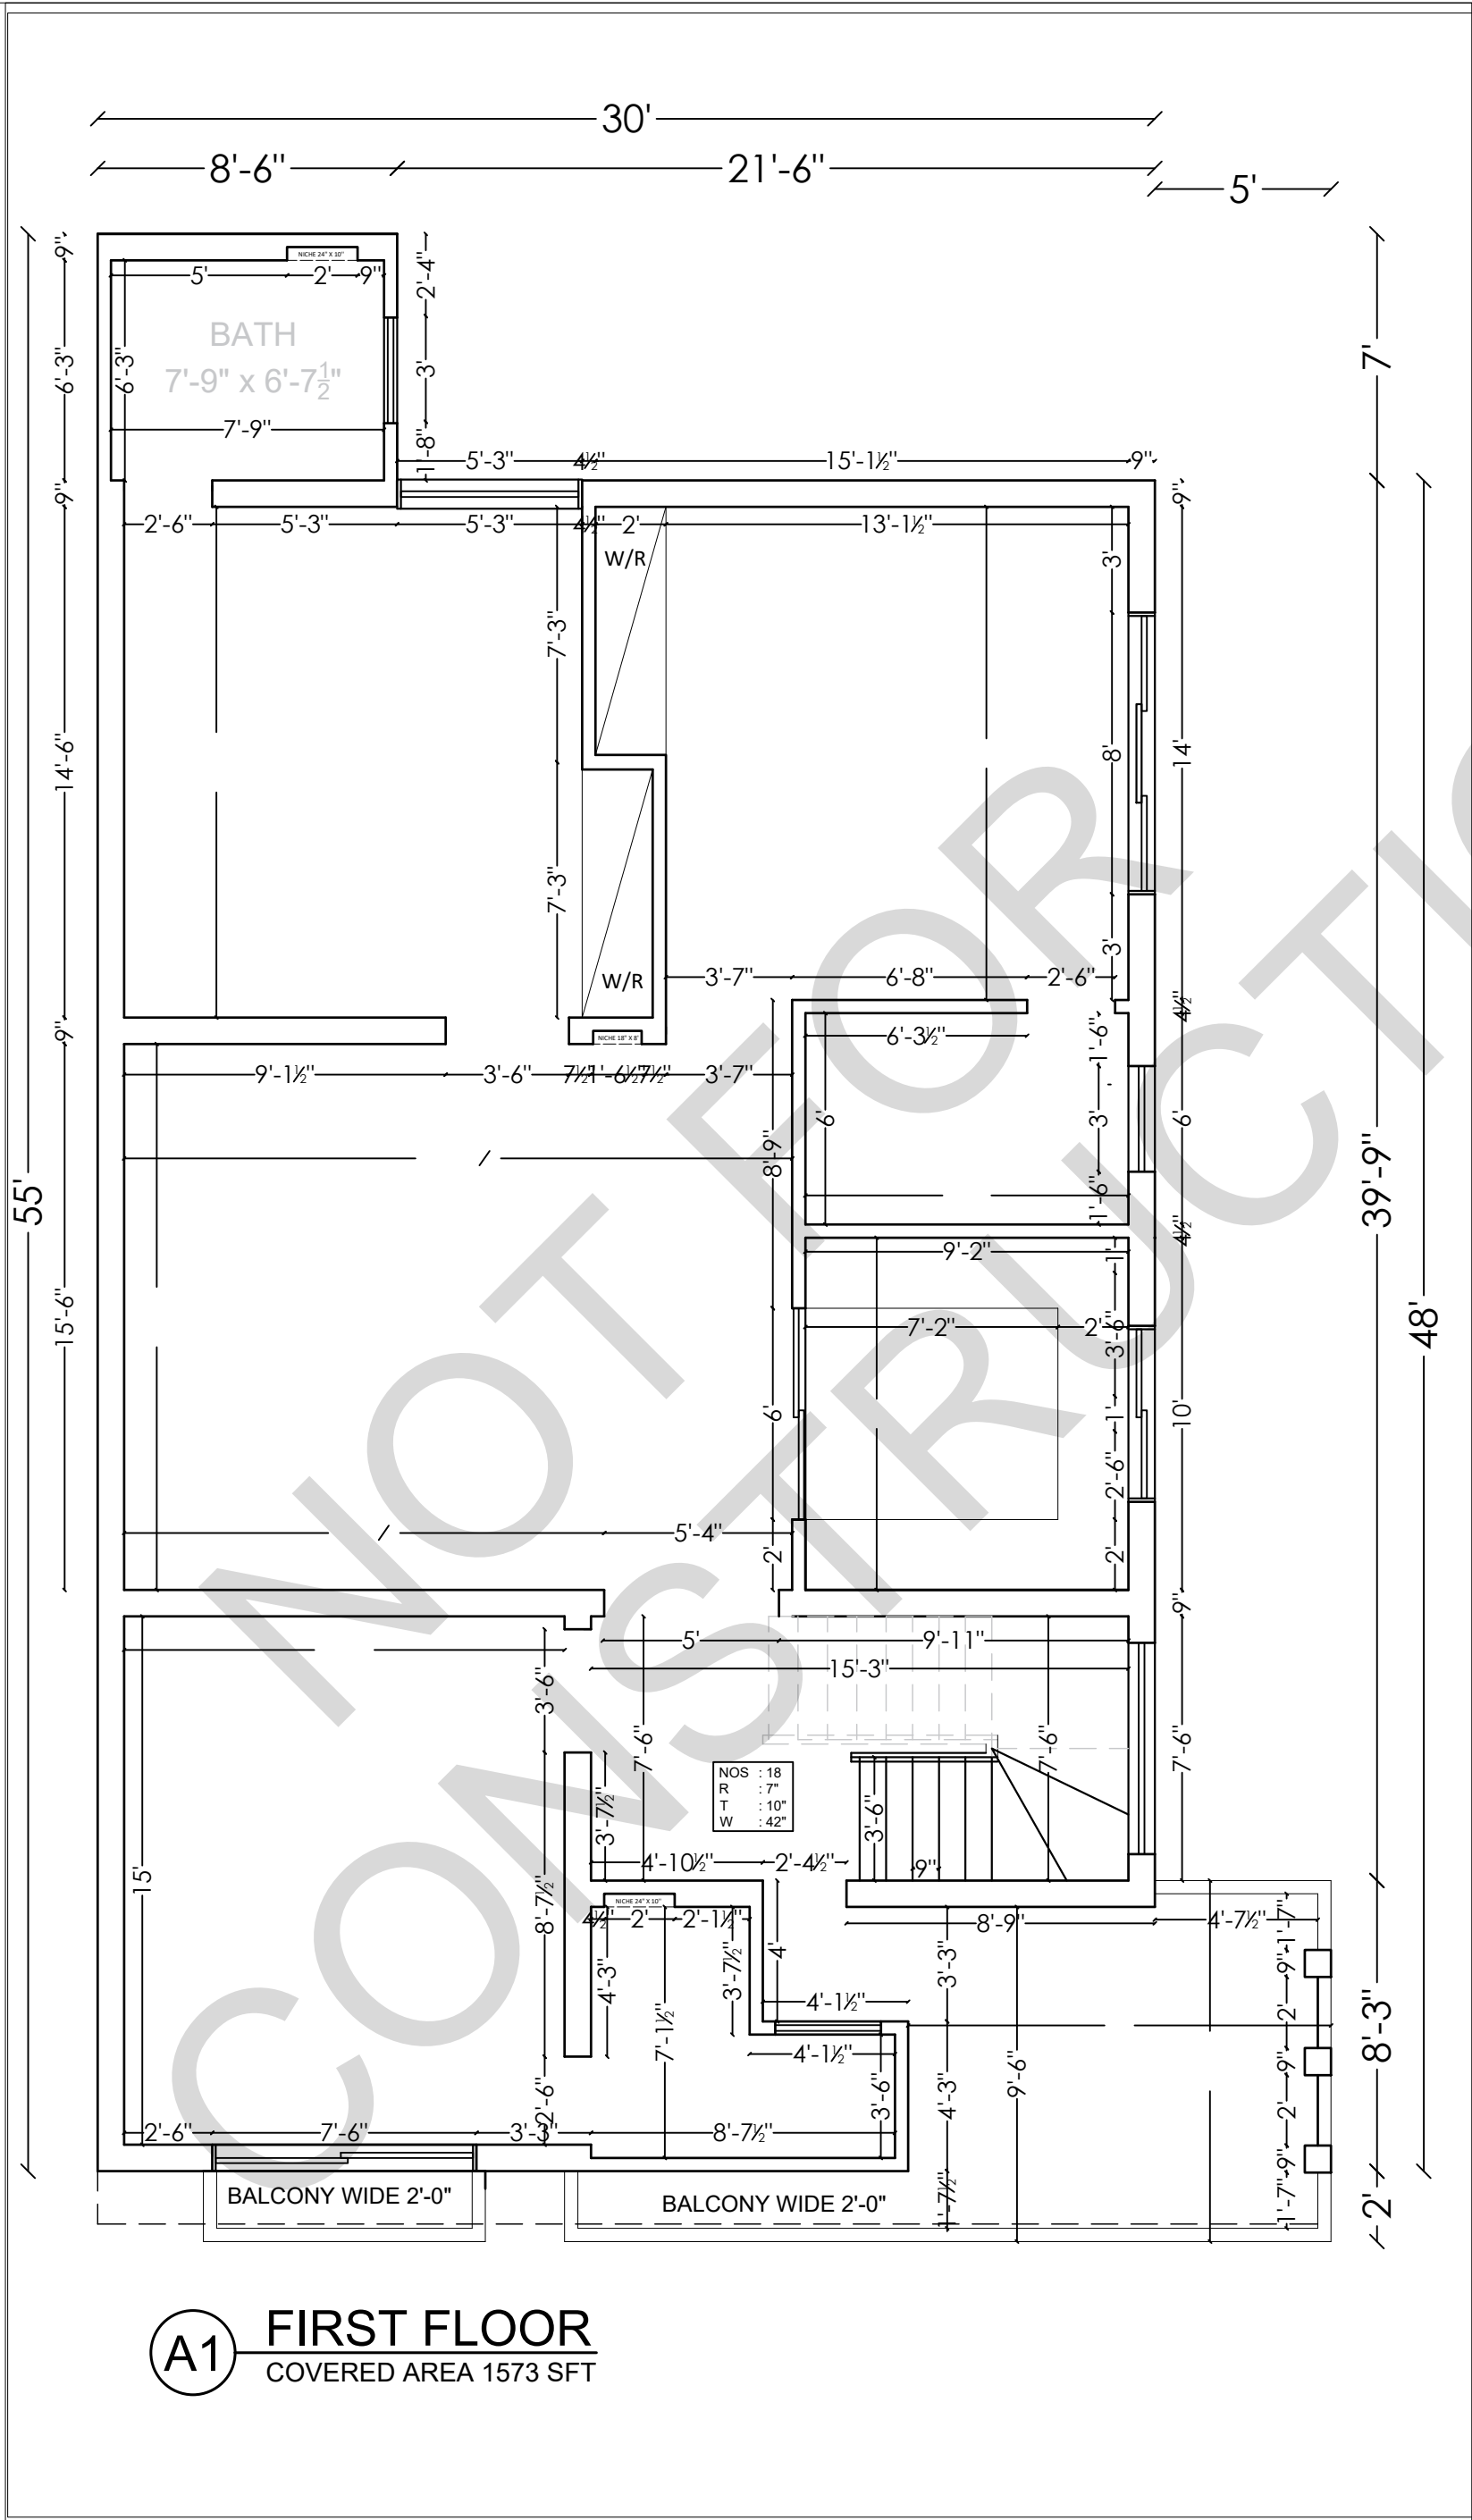

A1 **FIRST FLOOR**
COVERED AREA 1573 SFT

C L I E N T

MR. ASHRAF

L O C A T I O N

AWT
LAHORE
PUNJAB, PAKISTAN

PROJECT
RESIDENTIAL
HOUSE

TOTAL AREA:	DWG. NO.
2275 SFT	A-02
	SHEET NO
	0 OF 0

DRAWING TITLE

ARCHI. LAYOUT

DRAWN BY	ALI REZA
CHECKED BY	Ar.M.ABBAS
SCALE	NTS
DATE	02-12-2025

AL NAAFAY
CONSTRUCTION
COMPANY


DRAWINGS REVISION LOG.


REV. NO	REV. DATE
STAGE REV-001	
STAGE REV-002	
STAGE REV-003	
STAGE REV-004	
STAGE REV-005	
TOTAL REV.	

OFFICE / CONTACT

Johar Town Lahore near
Expo Center Lahore

+92 300 4192356

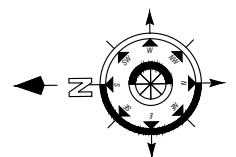

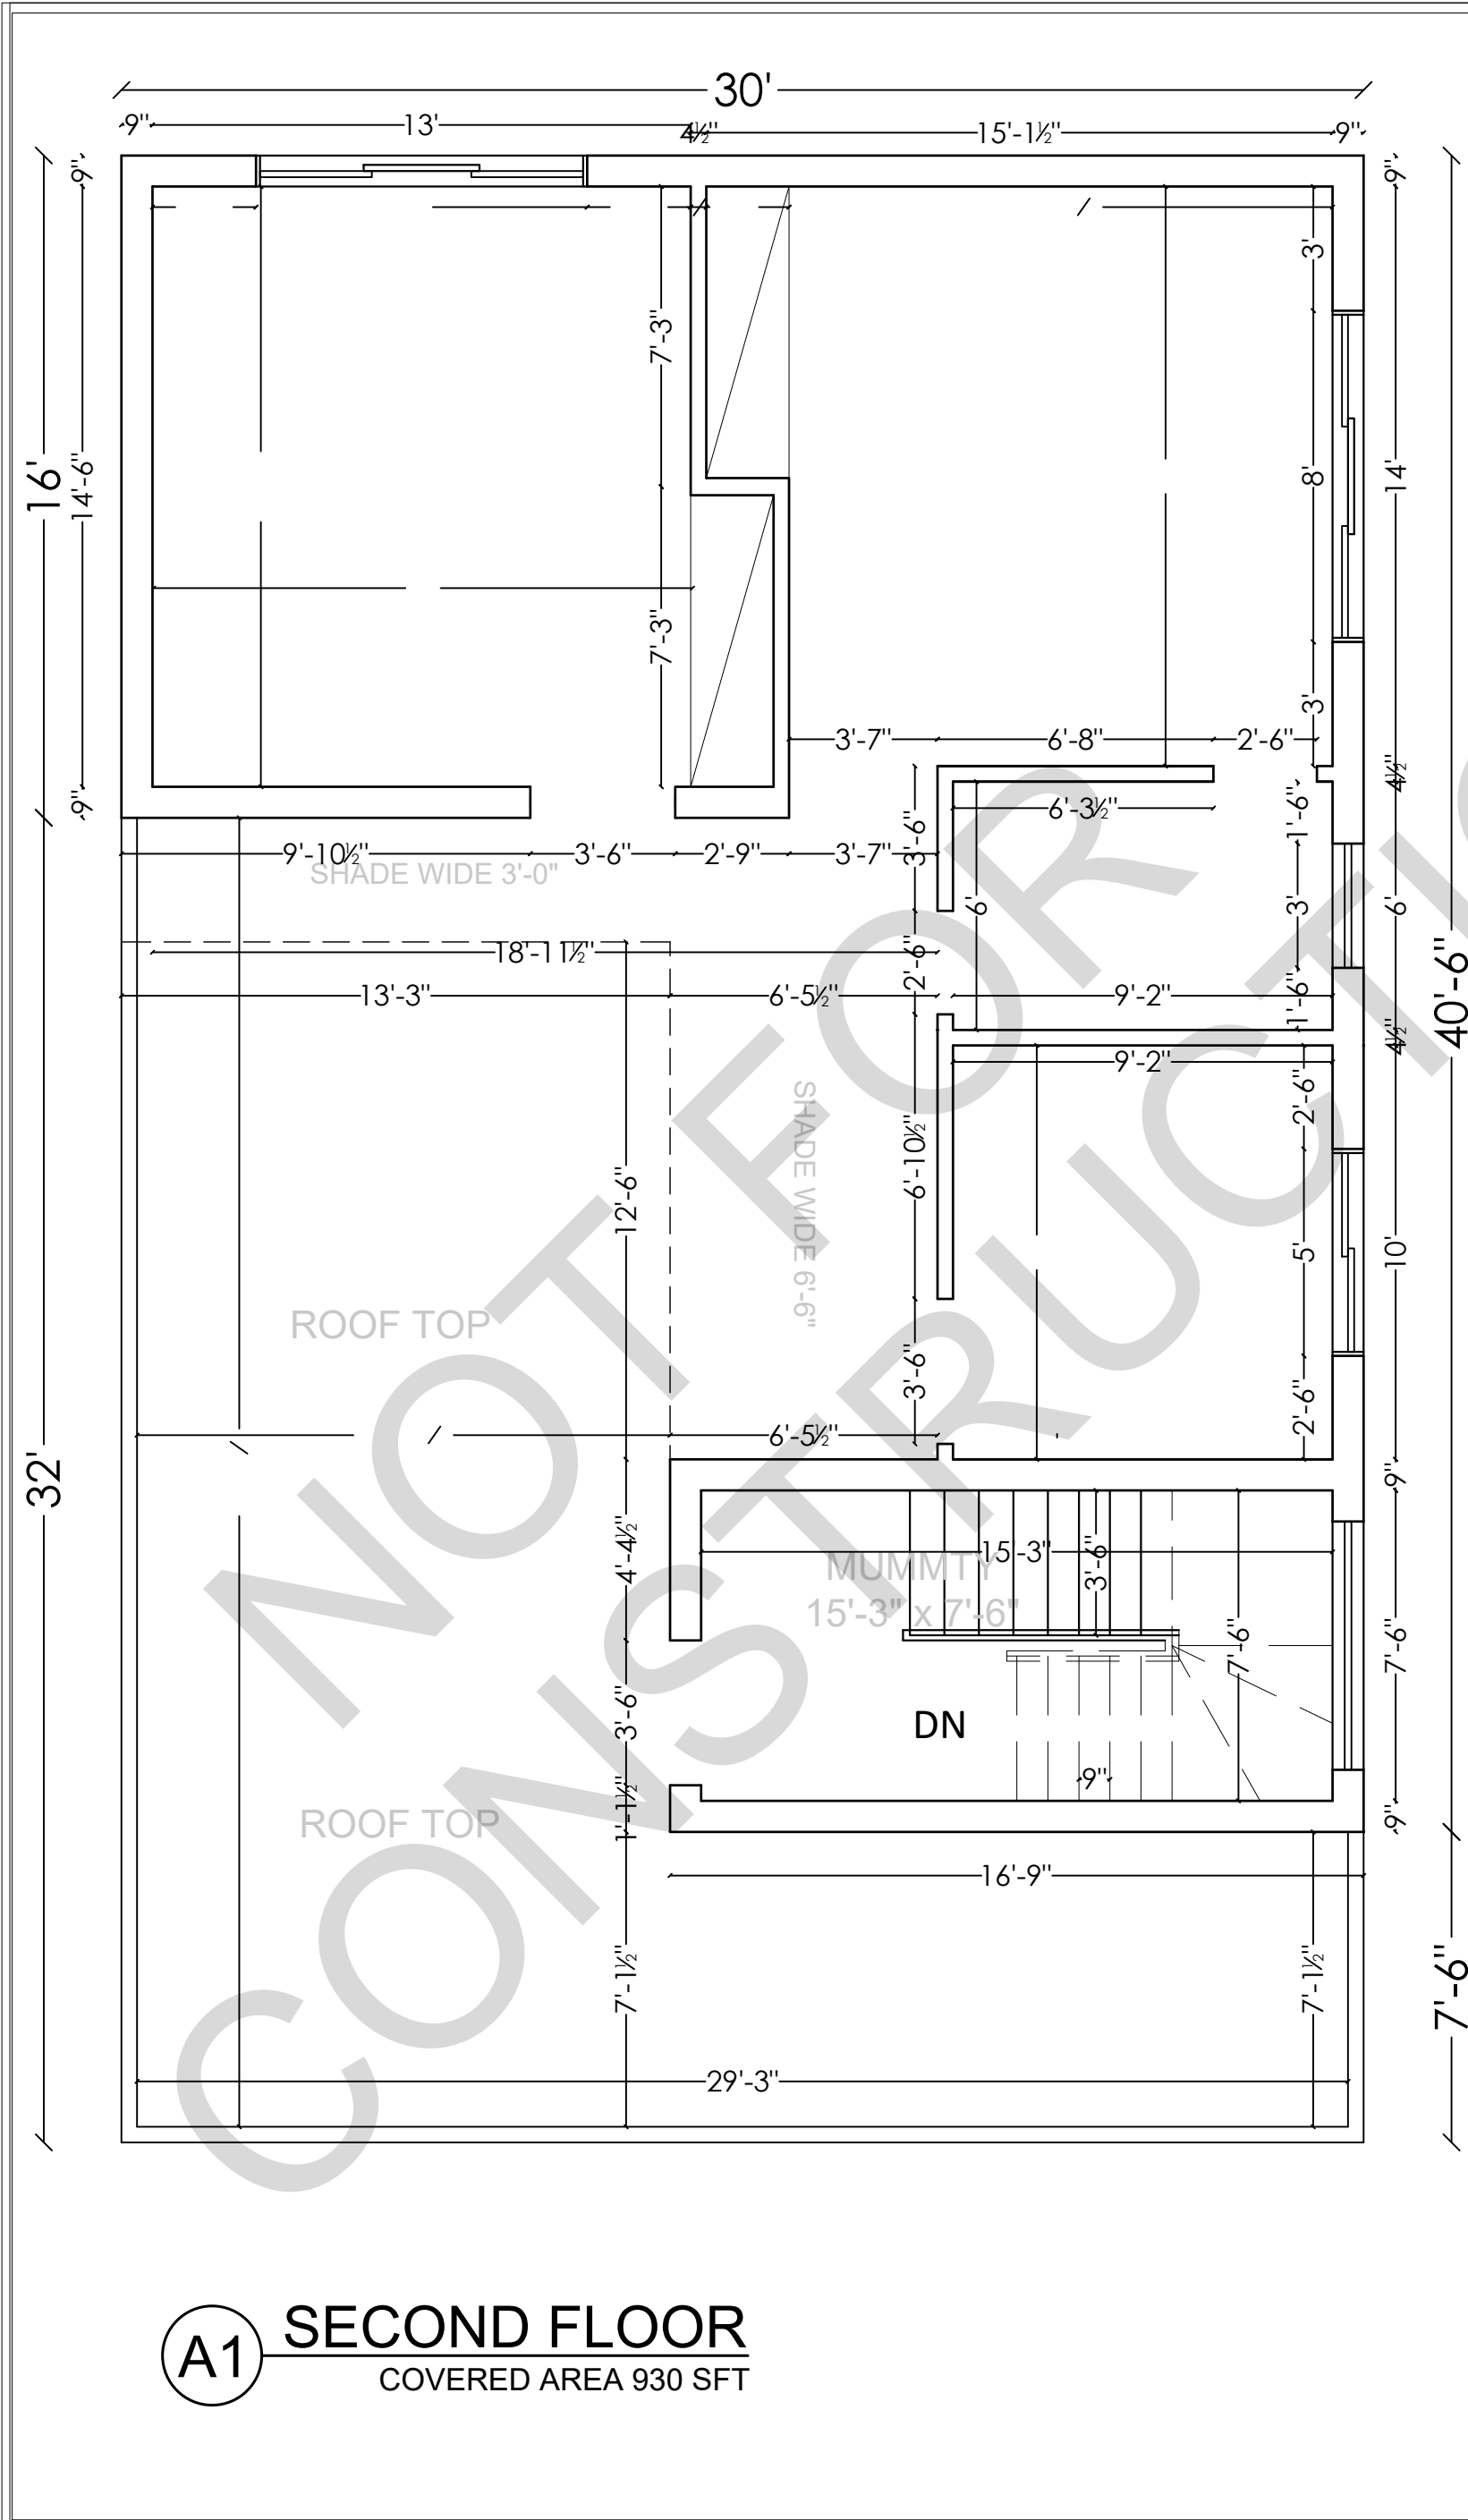

A1 **SECOND FLOOR**
COVERED AREA 930 SFT

C L I E N T

MR. ASHRAF

L O C A T I O N

AWT
LAHORE
PUNJAB, PAKISTAN

PROJECT
RESIDENTIAL
HOUSE

TOTAL AREA:	DWG. NO.
2275 SFT	A-02
	SHEET NO
	0 OF 0

DRAWING TITLE
ARCHI. LAYOUT

DRAWN BY	ALI REZA
CHECKED BY	Ar.M.ABBAS
SCALE	NTS
DATE	02-12-2025


AL NAAFAY
CONSTRUCTION
COMPANY

DRAWINGS REVISION LOG.	
REV. NO	REV. DATE
STAGE REV-001	
STAGE REV-002	
STAGE REV-003	
STAGE REV-004	
STAGE REV-005	
TOTAL REV.	

OFFICE / CONTACT

Johar Town Lahore near
Expo Center Lahore

+92 300 4192356

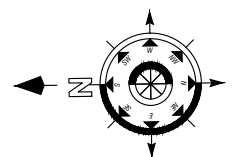



AL NAAFAY CONSTRUCTION COMPANY LAHORE



CONTACT



+92 300 4192356



INFO@CONSTRUCTIONCOMPANYLAHORE.COM



HTTPS://WWW.CONSTRUCTIONCOMPANYLAHORE.COM

LOCATION:

**443 J3 BLOCK, J 3 BLOCK BLOCK J 3 PHASE 2 JOHAR
TOWN, LAHORE, PUNJAB, PAKISTAN**